



EXISTING ROADWAYS


EXISTING RIGHT OF WAY FUTURE RIGHT OF WAY BY OTHERS


PREFERRED ALIGNMENT
FOR THE HIGHWAY 7
CORRIDOR

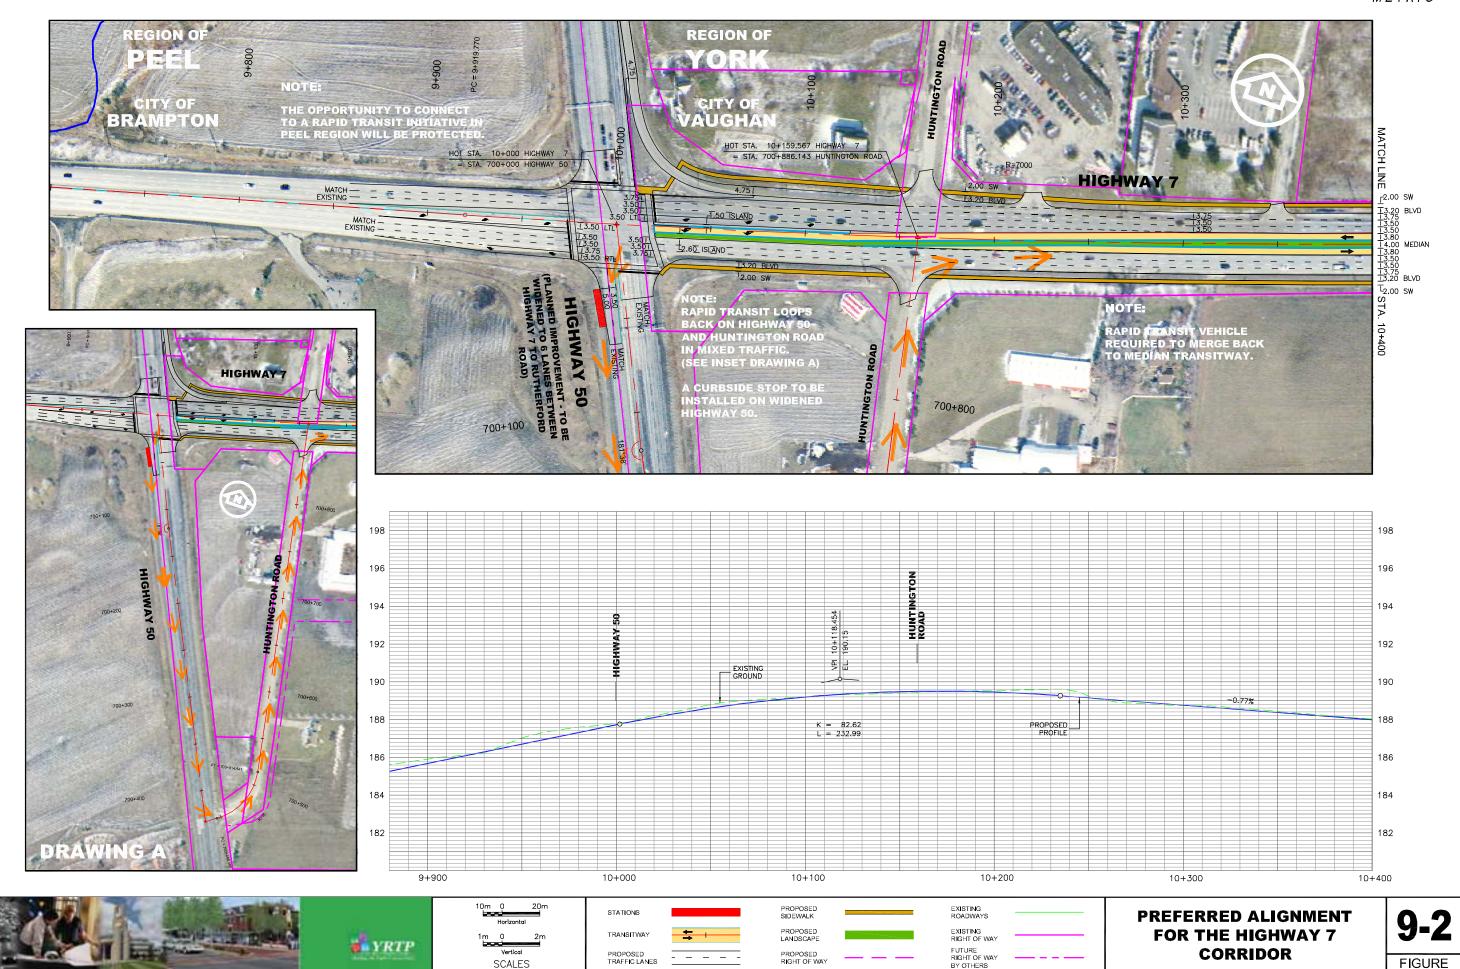



DRAMING NAMÉ: J;\Data\PM1435\PW\dwgs\HIGHWAY 7 EA PLATES\HIGHWAY 7 EA - Part 1.dw CREATED: Jul 27, 2005 - 5:11pm MODTIME

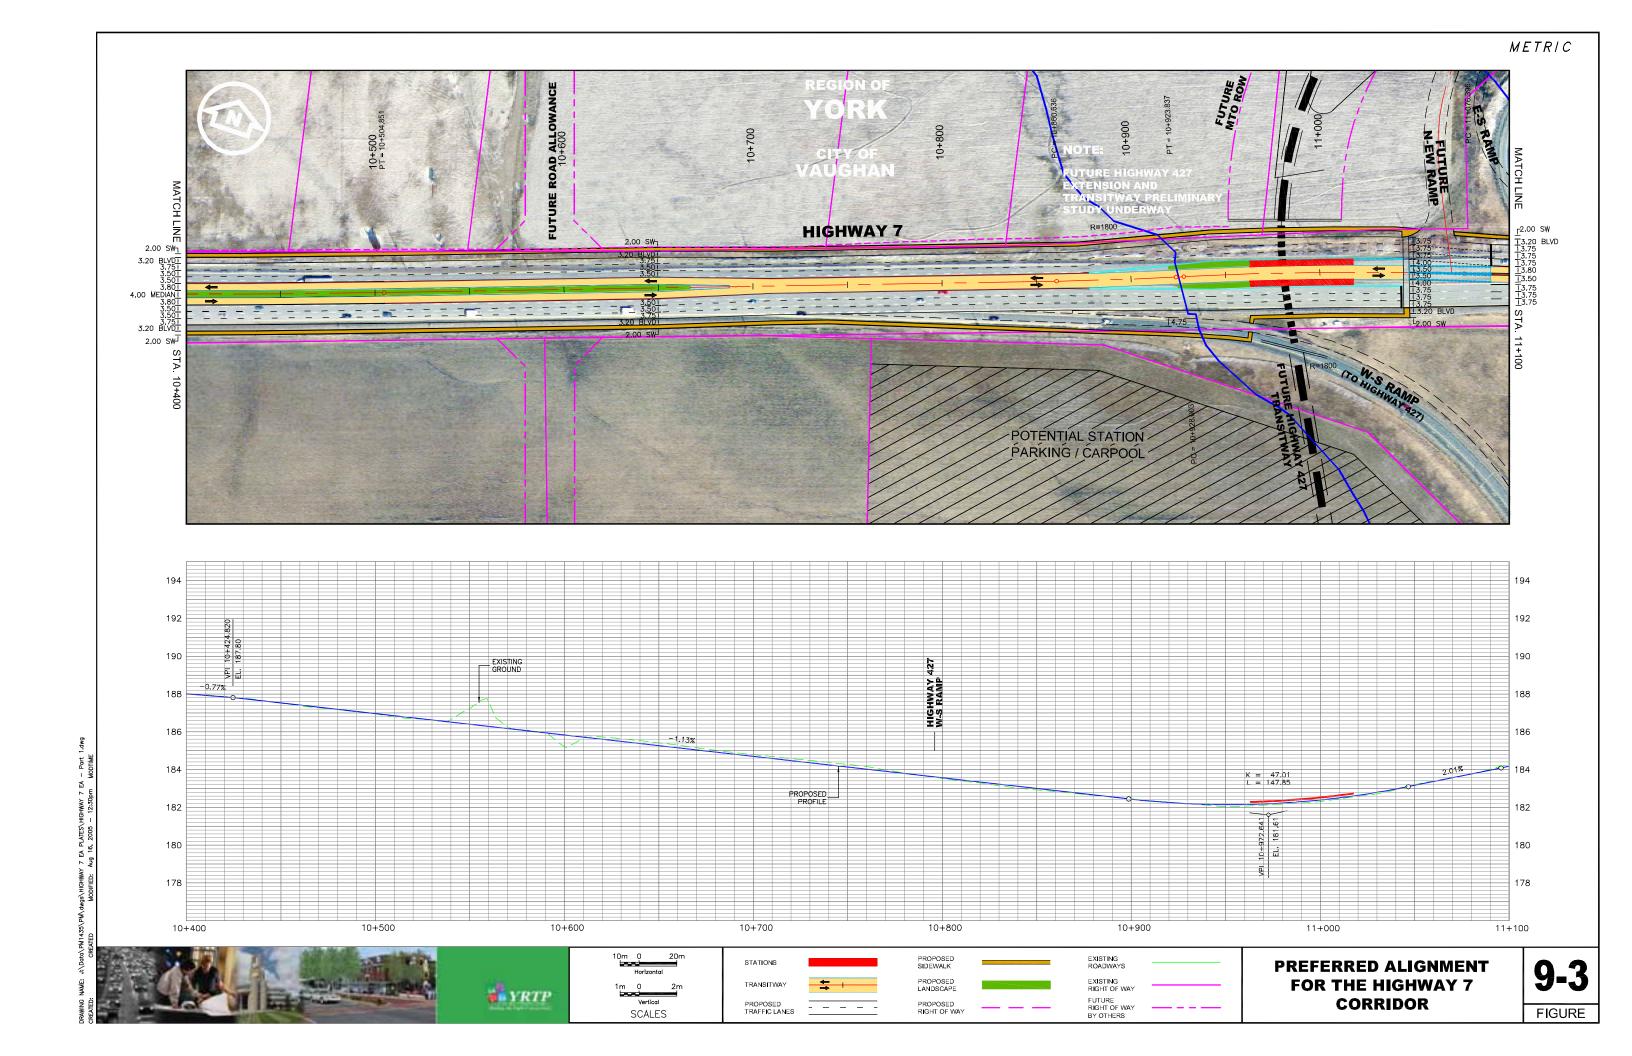


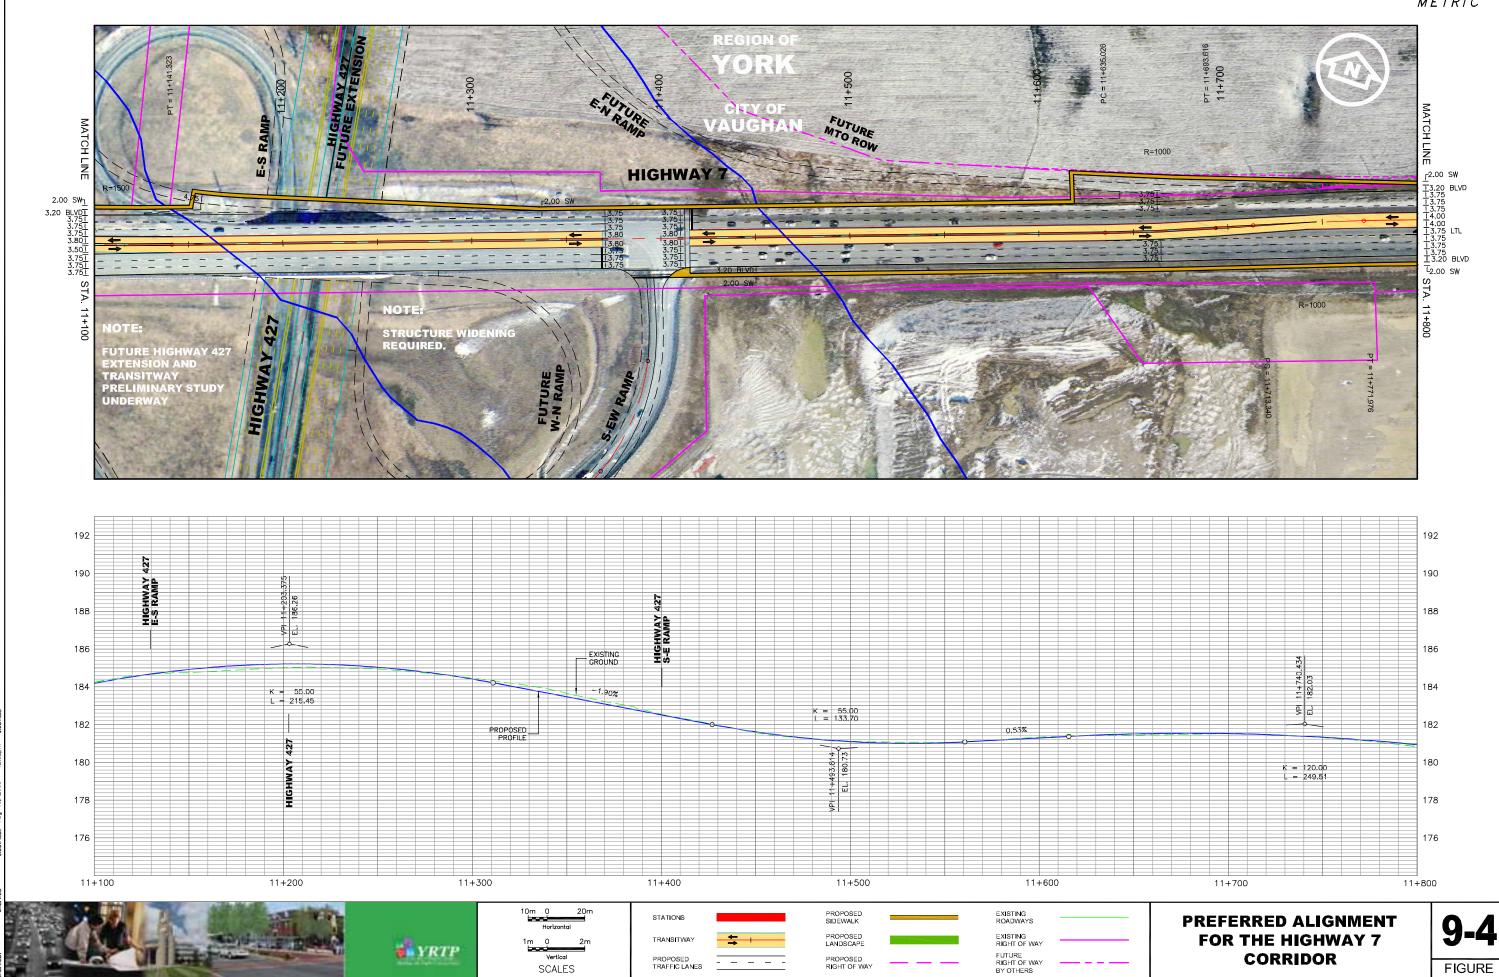

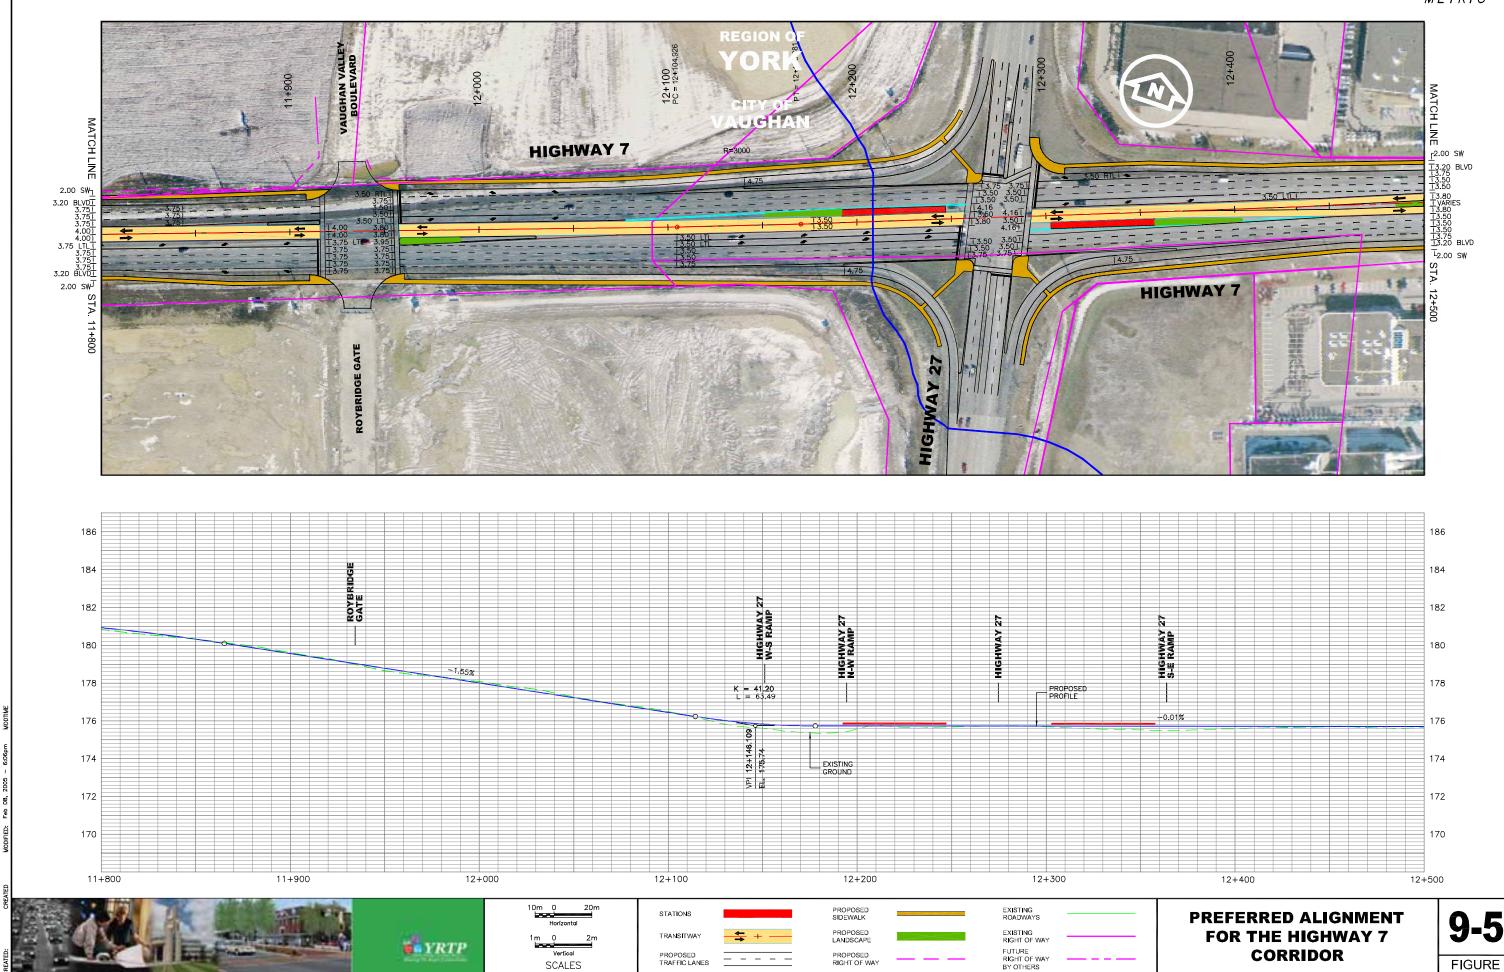

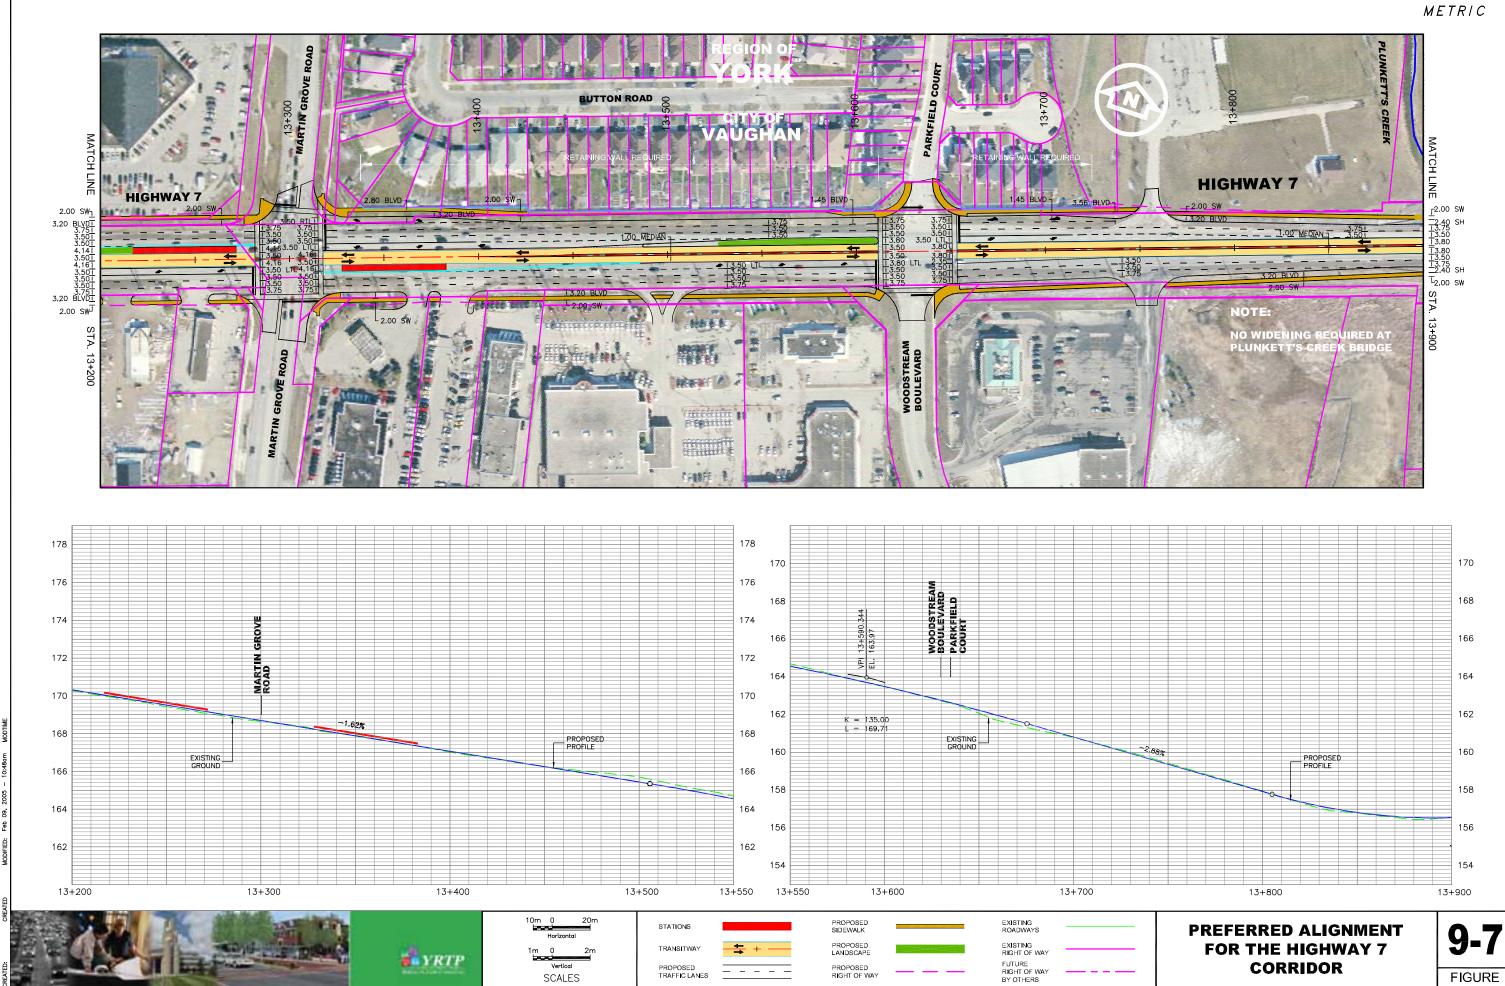

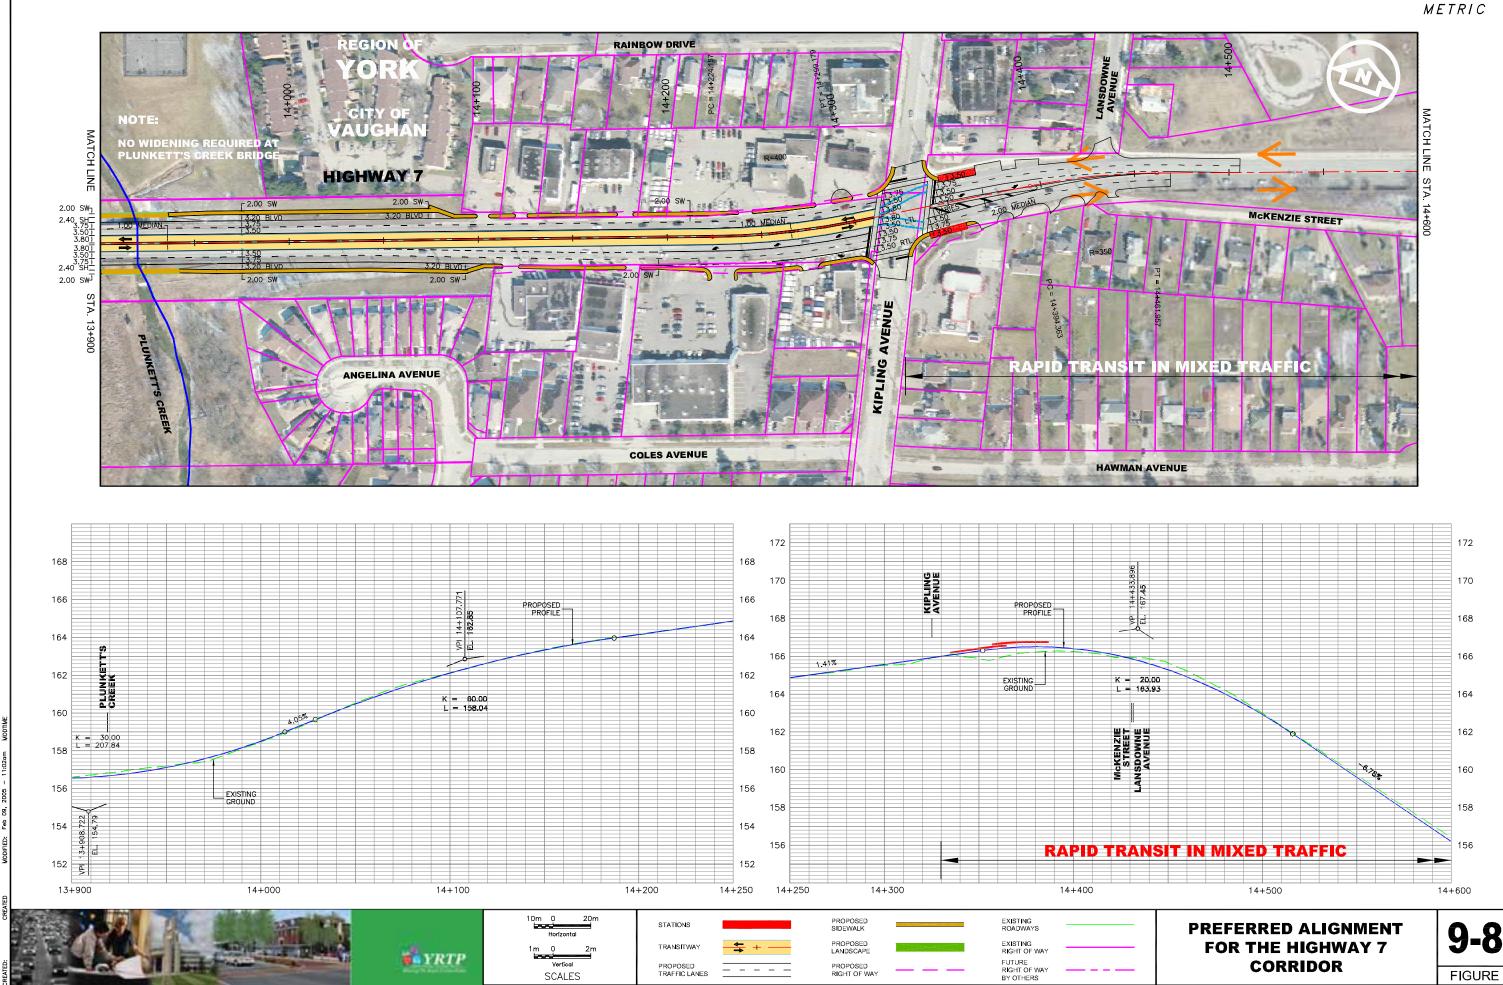

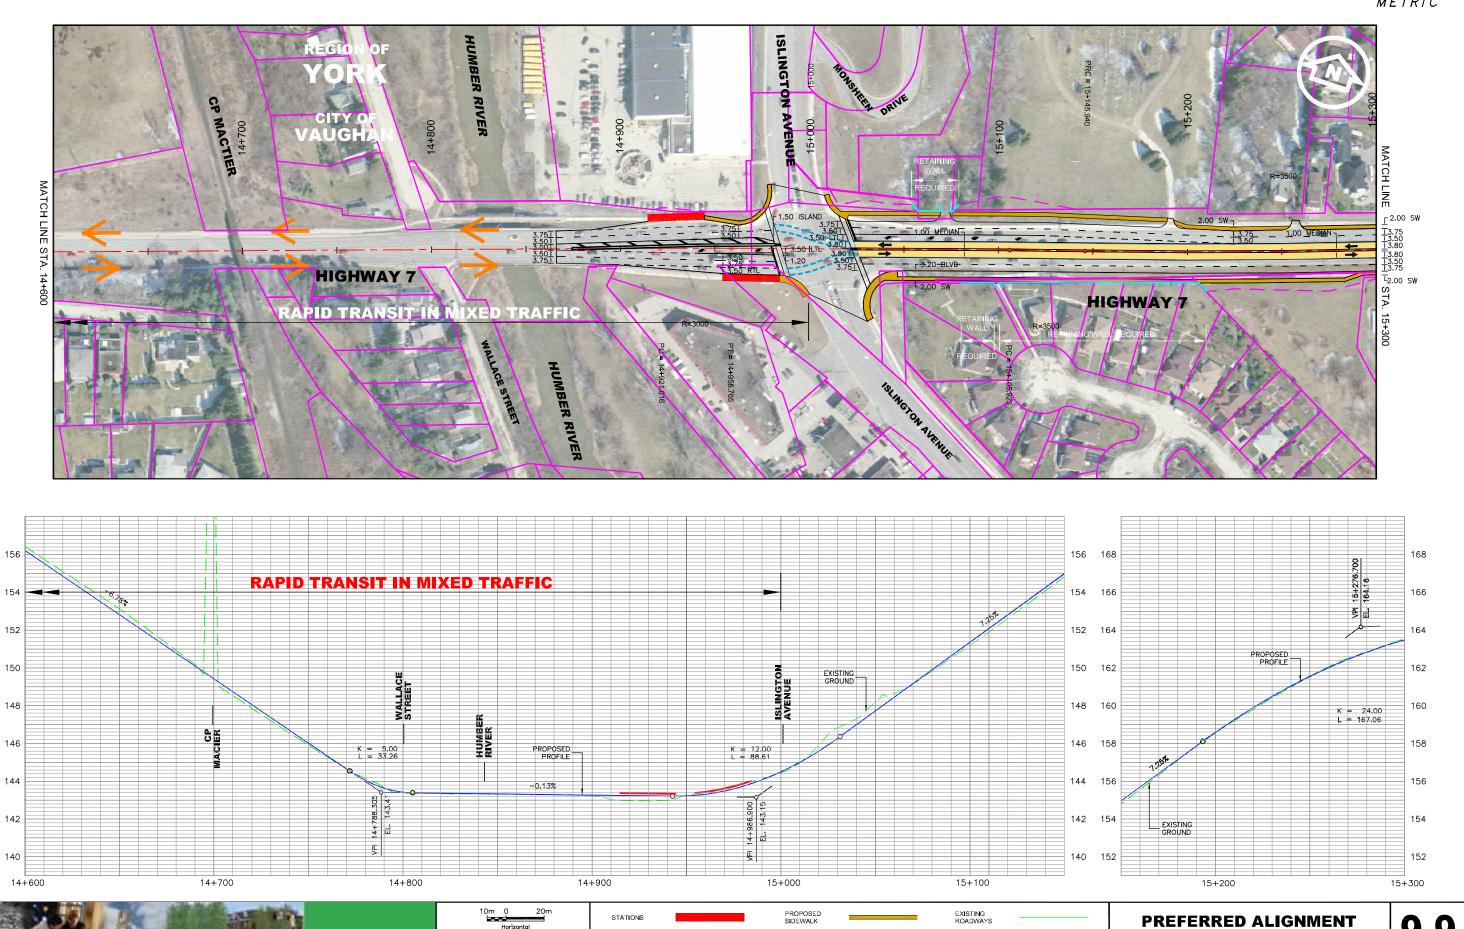

**YRTP

Vertical SCALES


PROPOSED TRAFFIC LANES


PROPOSED RIGHT OF WAY


FOR THE HIGHWAY 7


CORRIDOR


FUTURE RIGHT OF WAY BY OTHERS

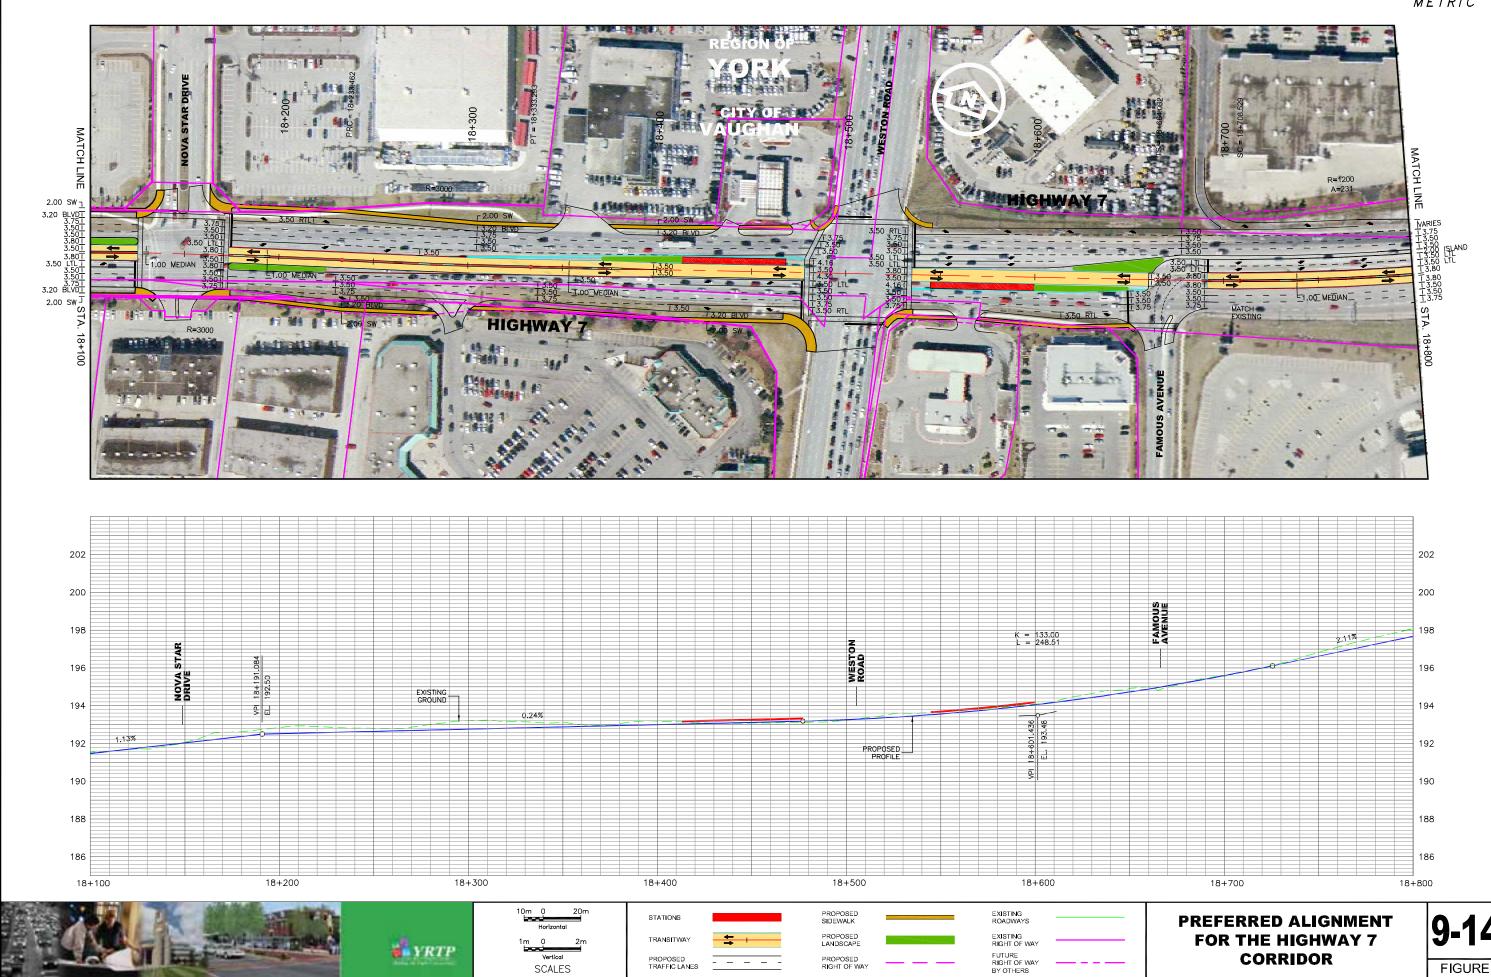


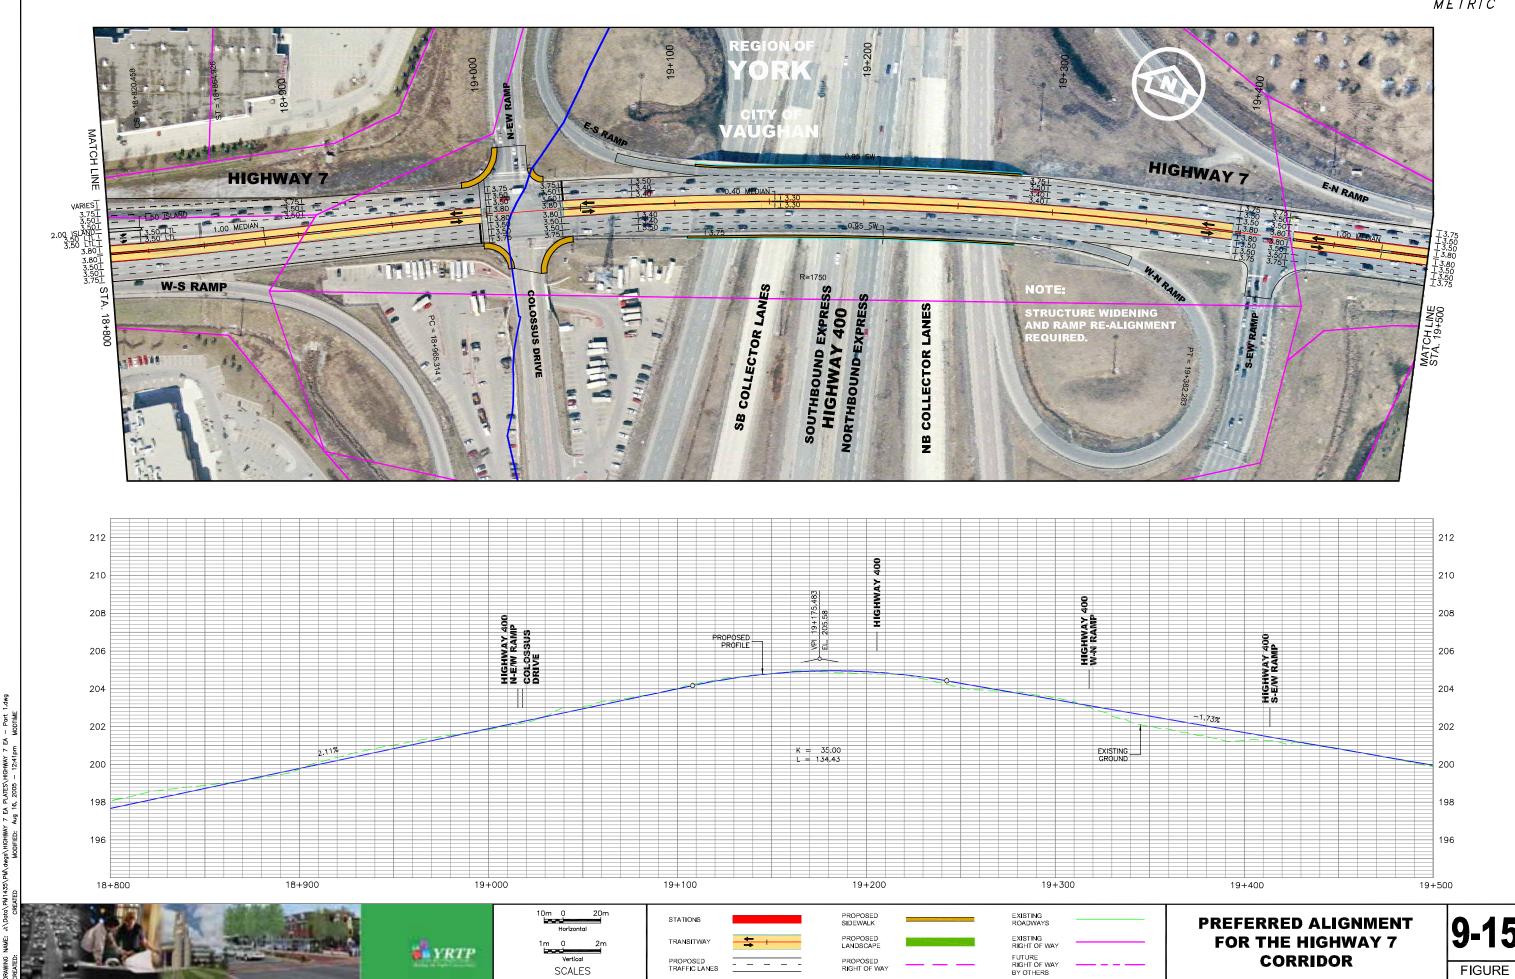


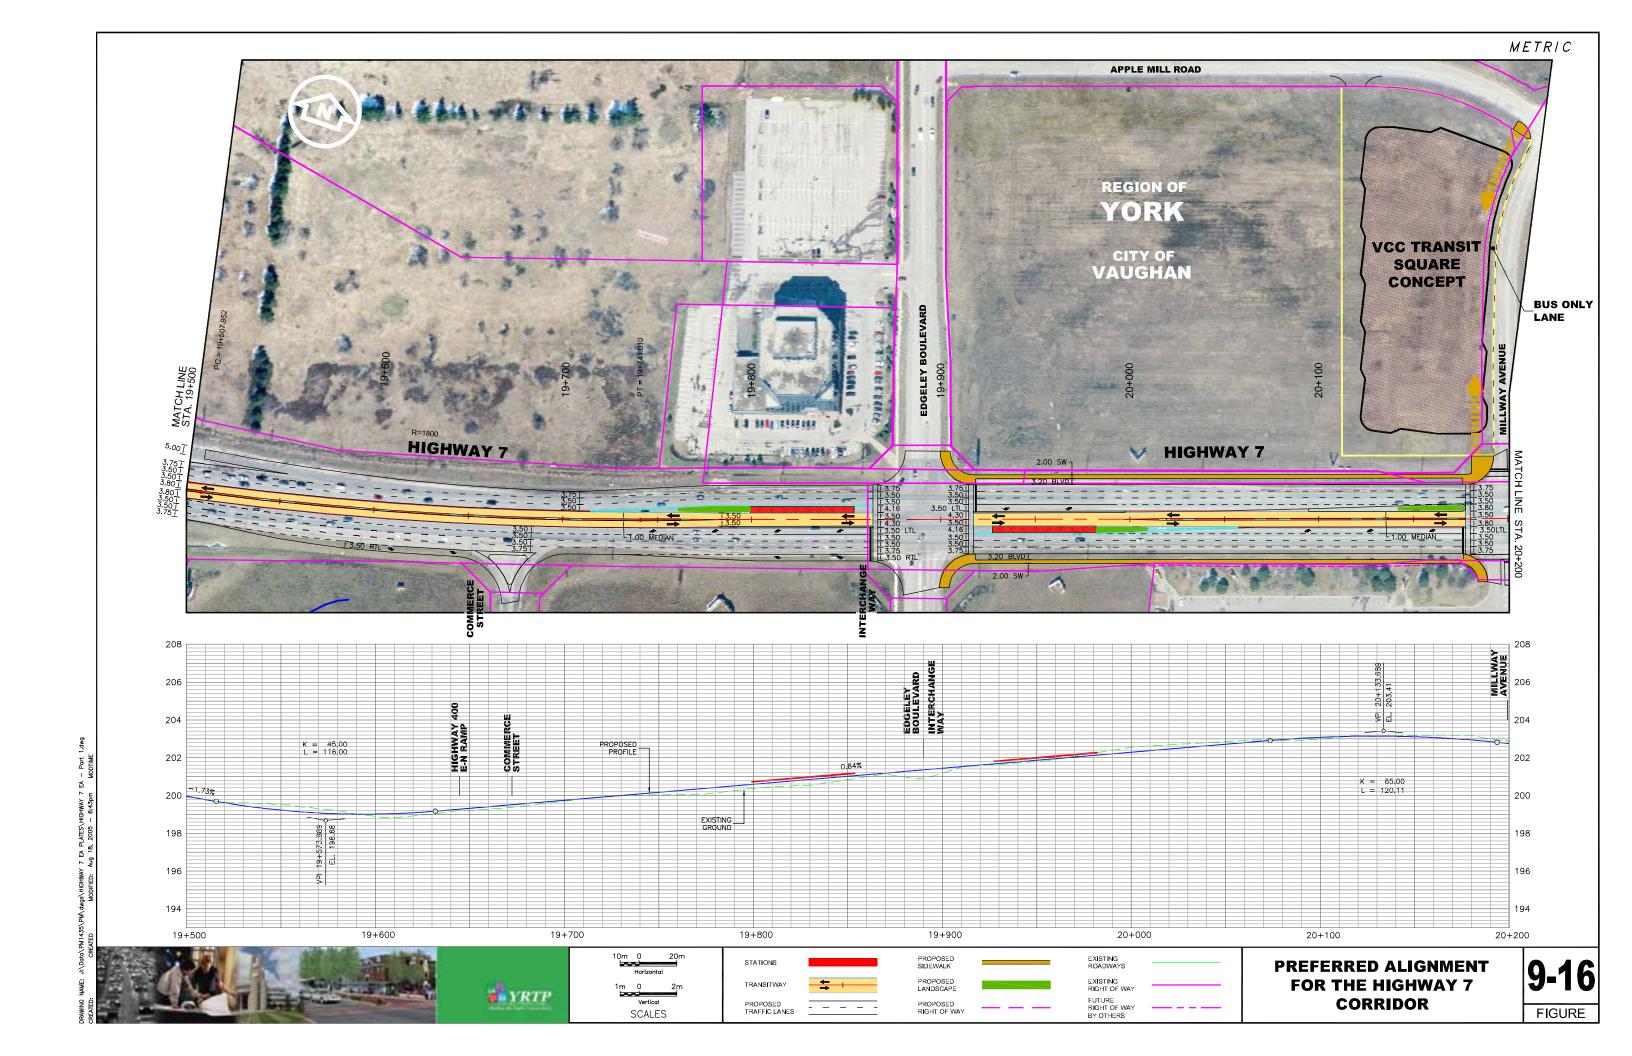


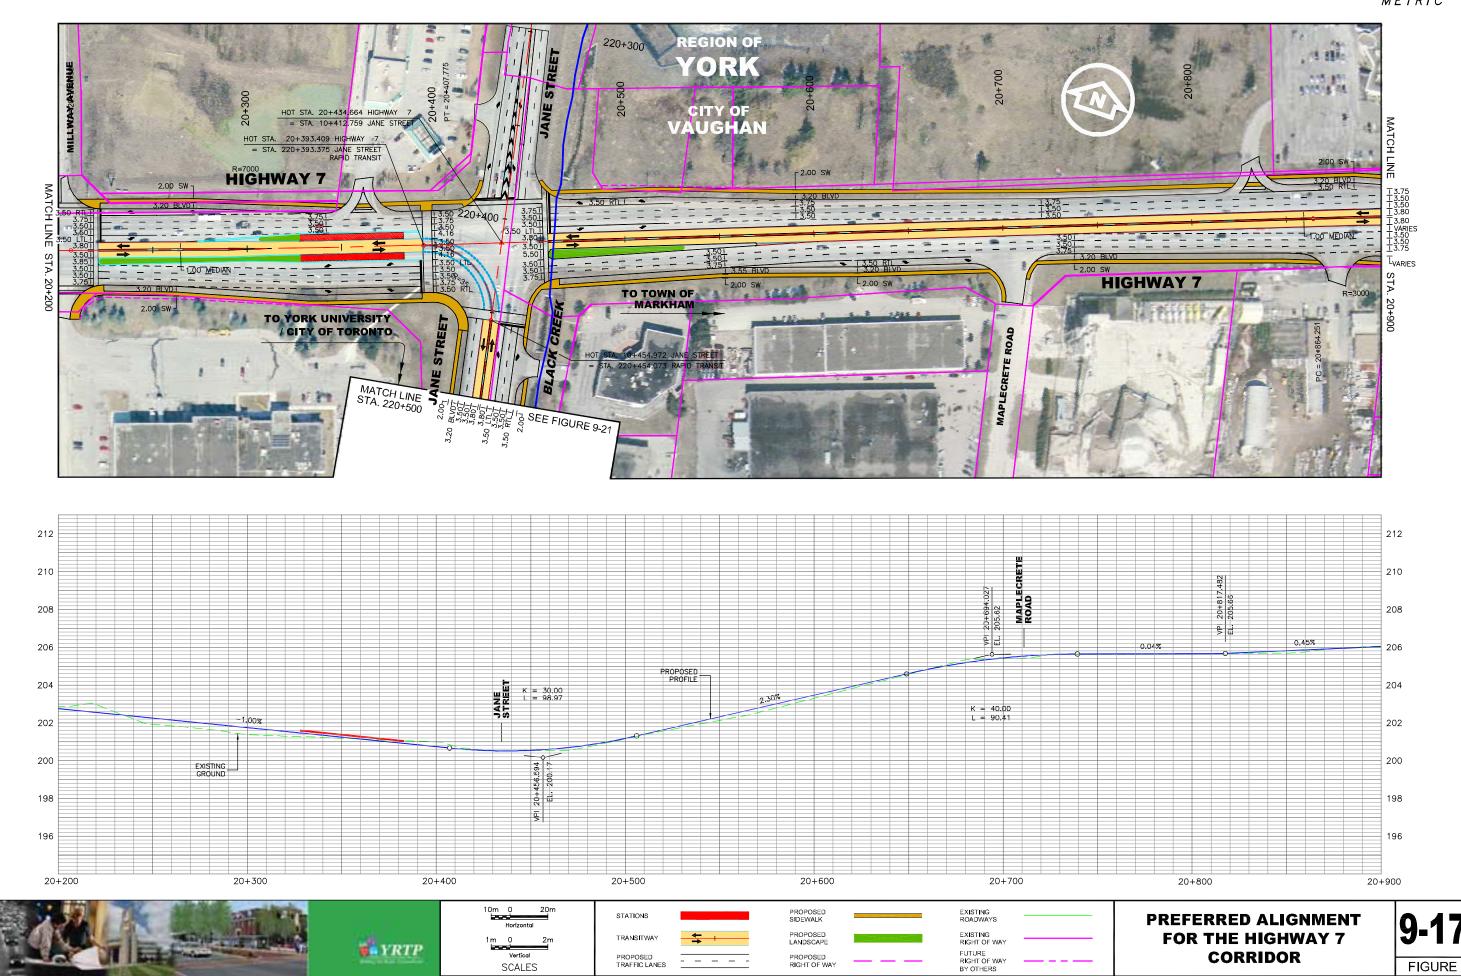

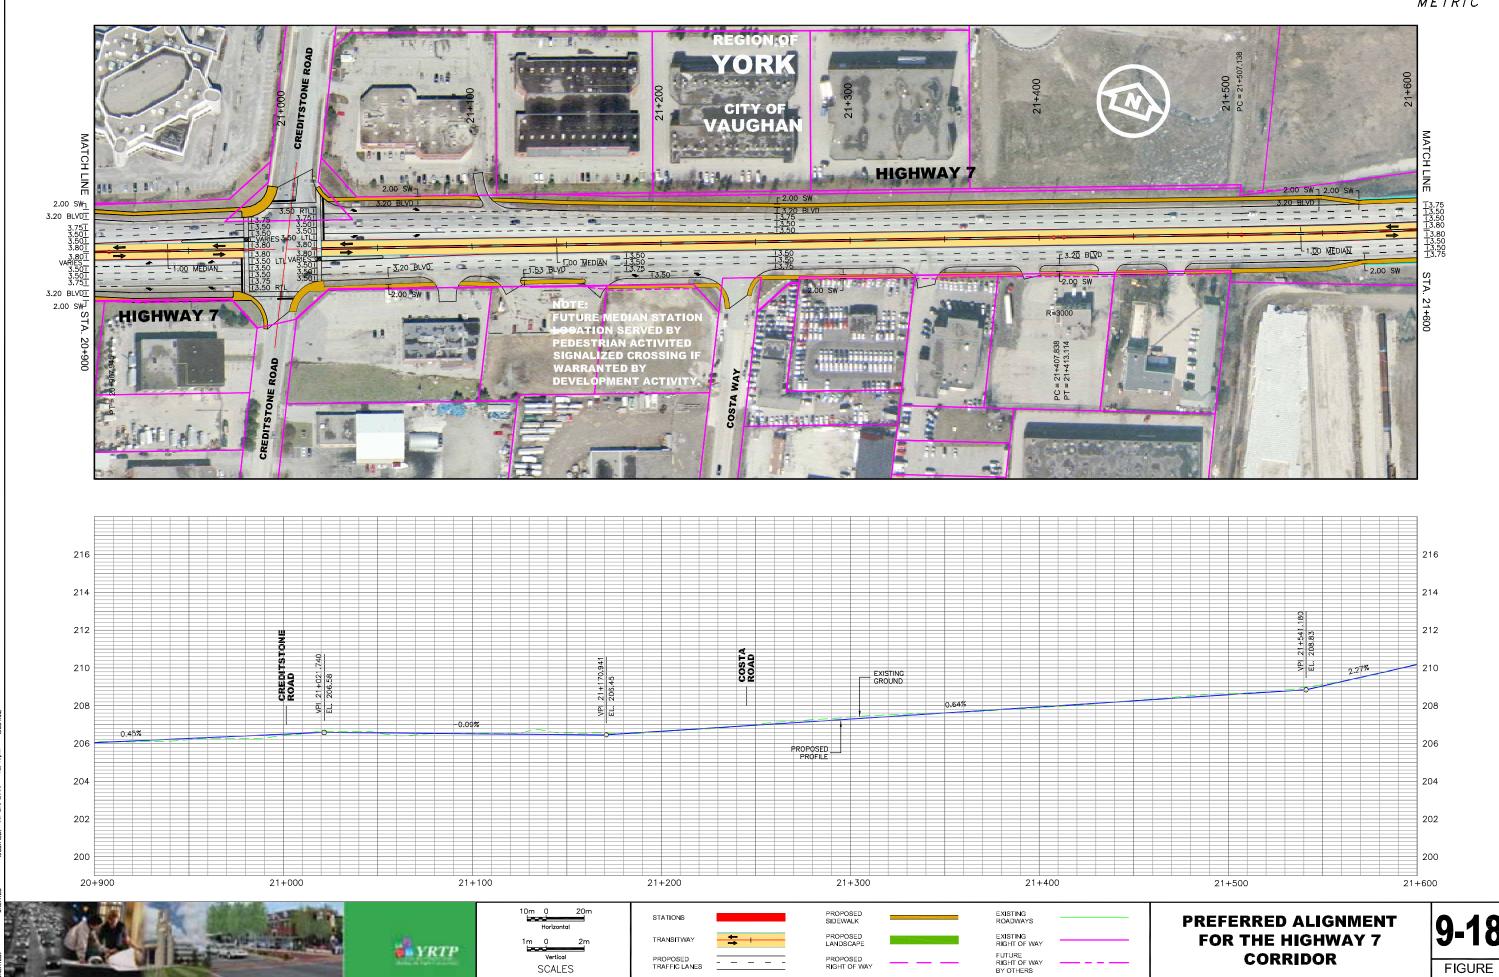

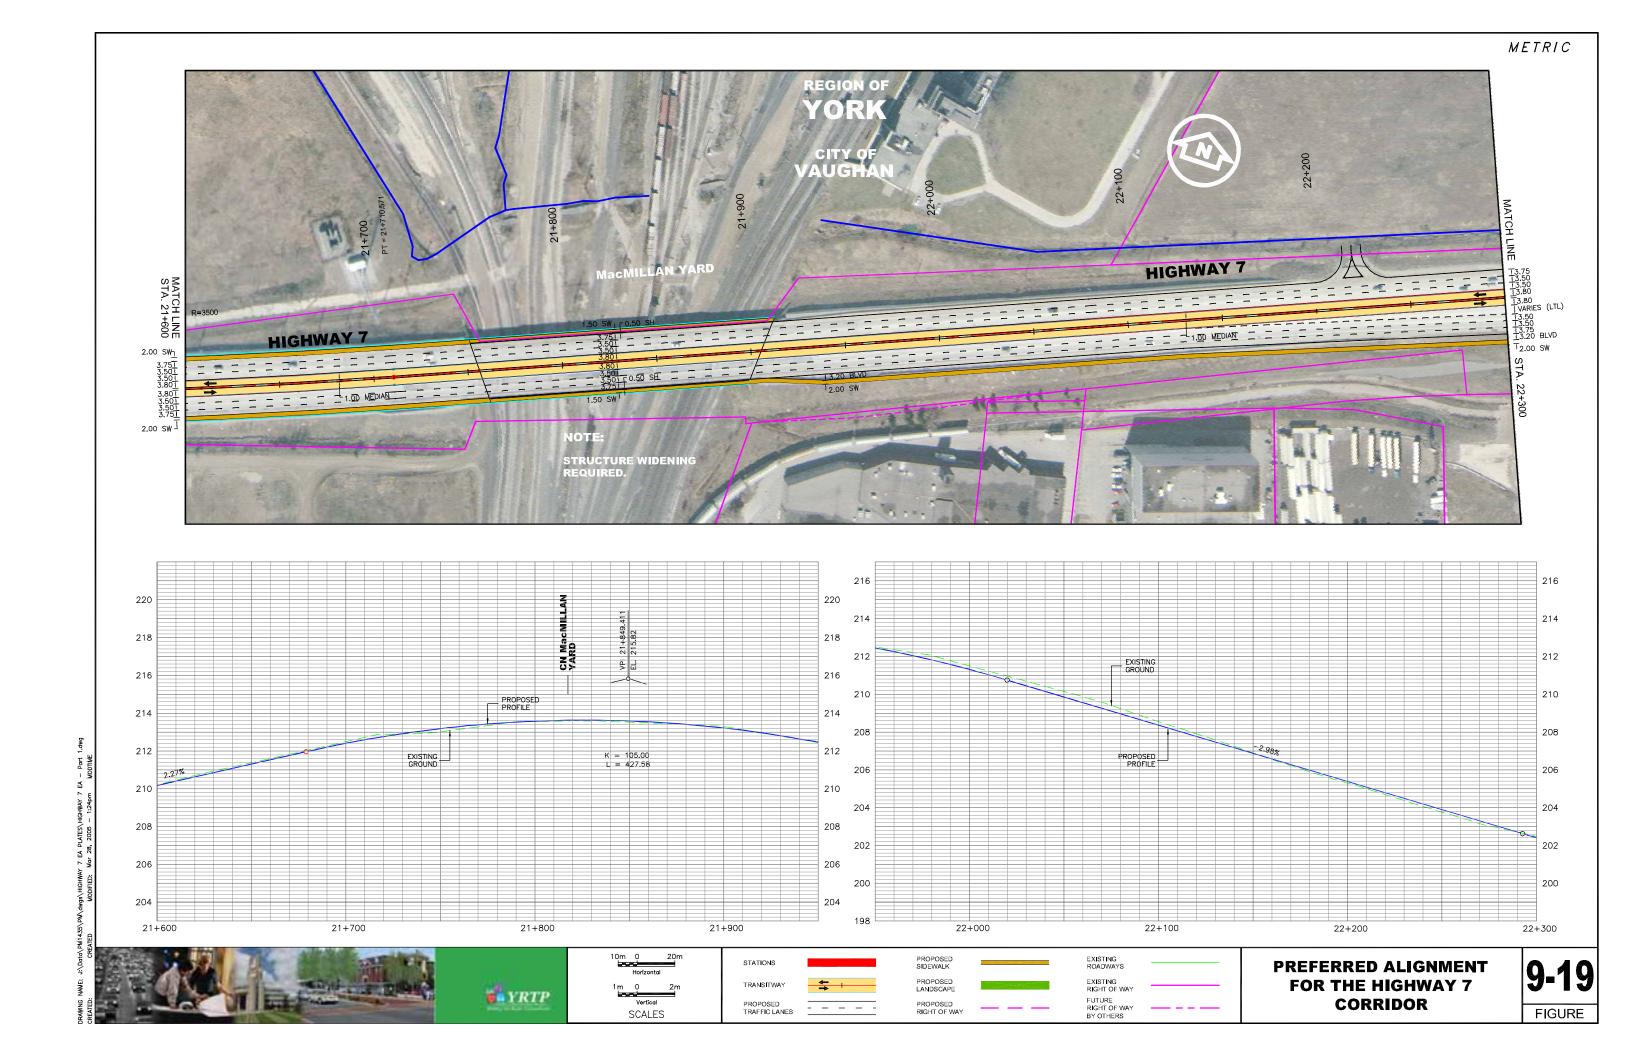


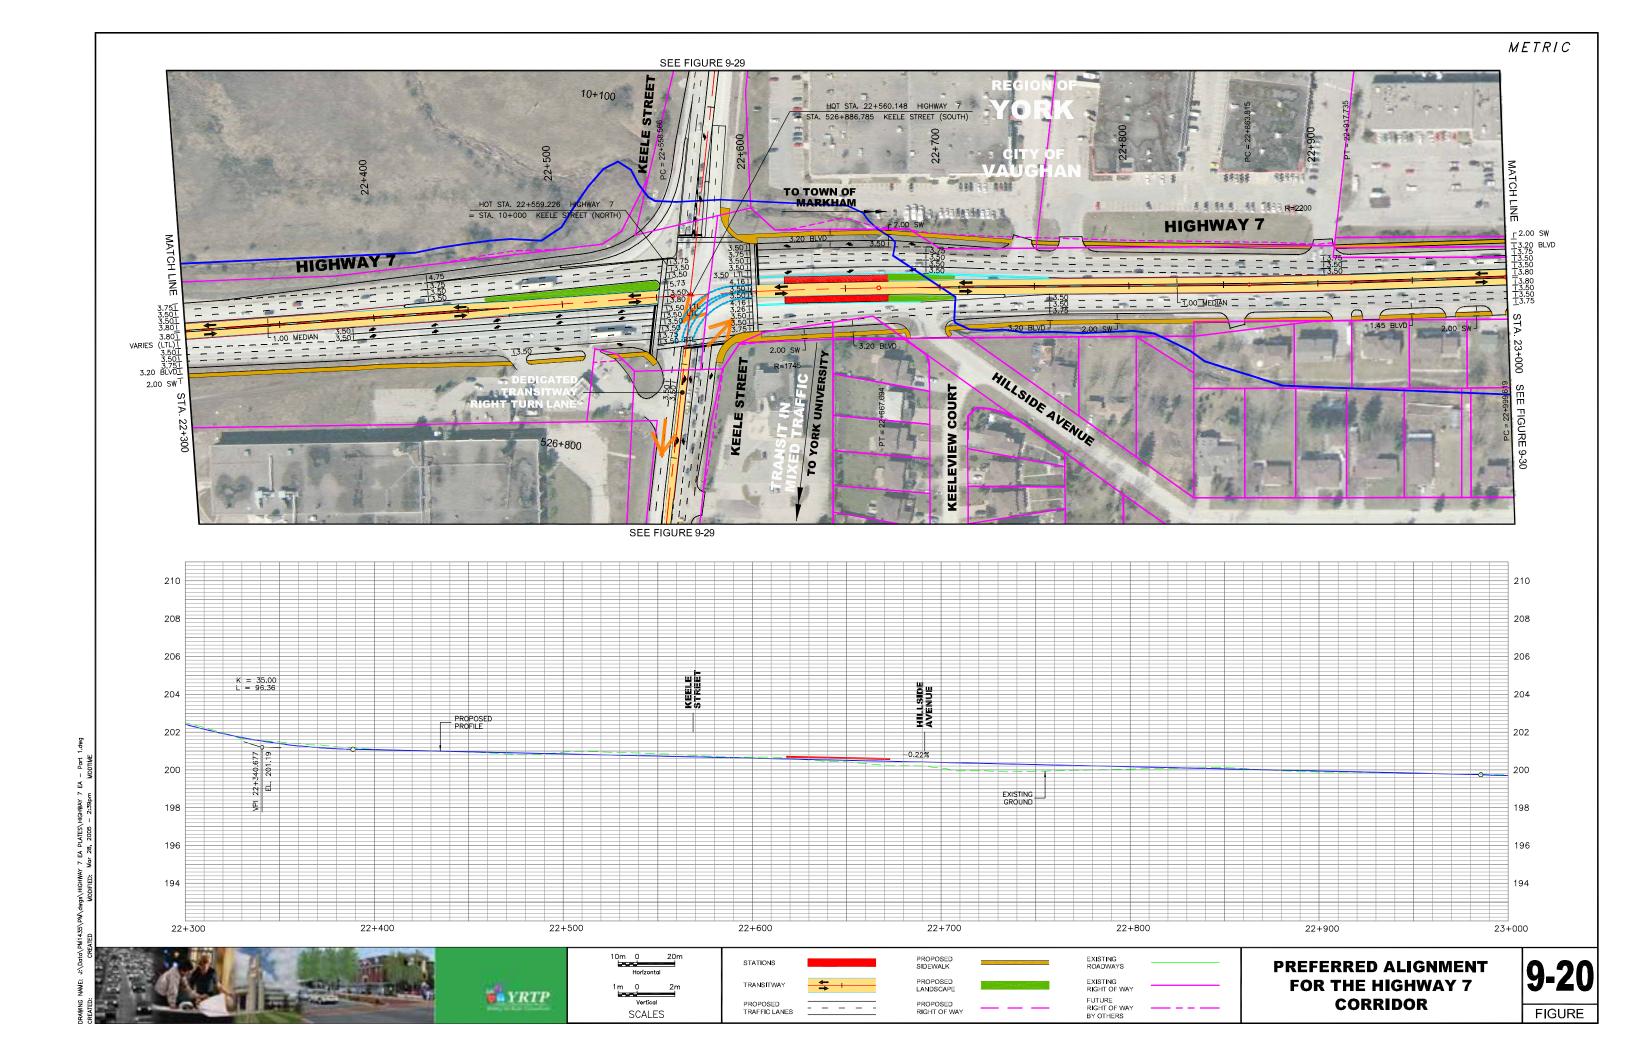

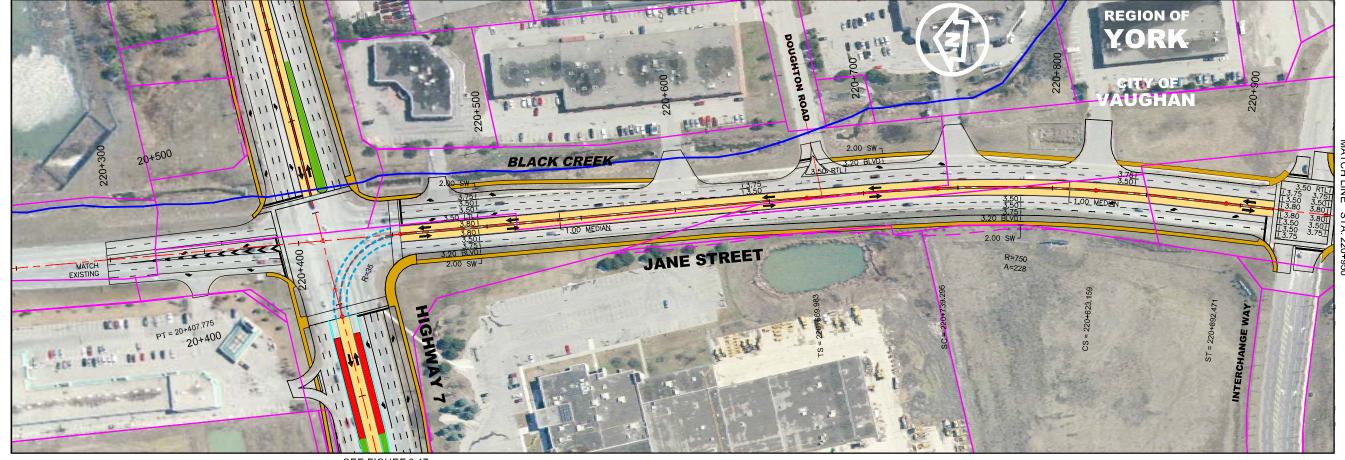

SEE FIGURE 9-17

YRTP

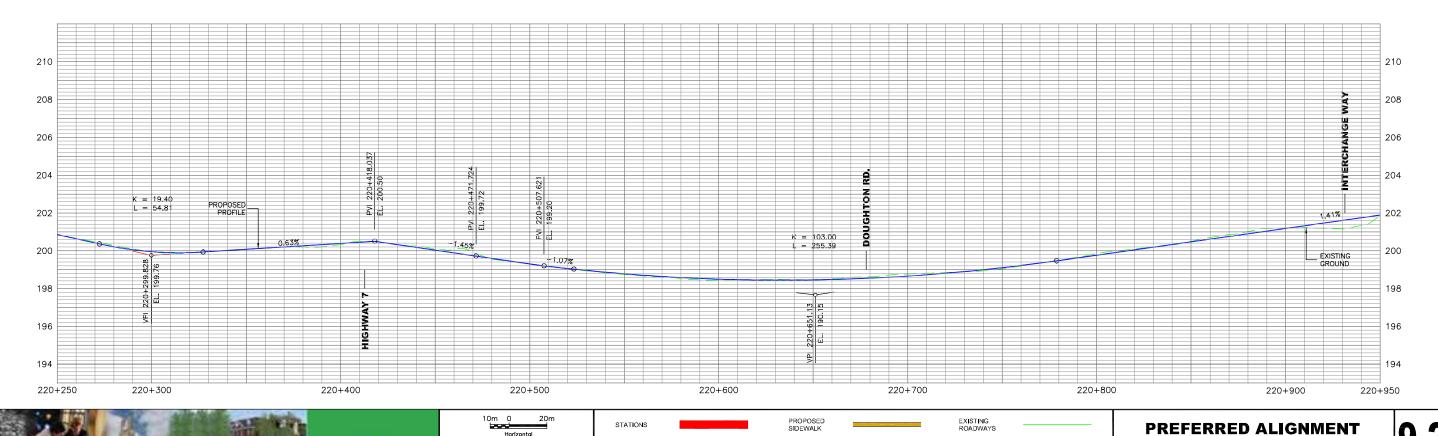

PROPOSED TRAFFIC LANES

SCALES

PROPOSED RIGHT OF WAY **FOR THE HIGHWAY 7**

CORRIDOR

FIGURE

FUTURE RIGHT OF WAY BY OTHERS


PREFERRED ALIGNMENT


FOR THE HIGHWAY 7

CORRIDOR

FIGURE

FUTURE RIGHT OF WAY BY OTHERS

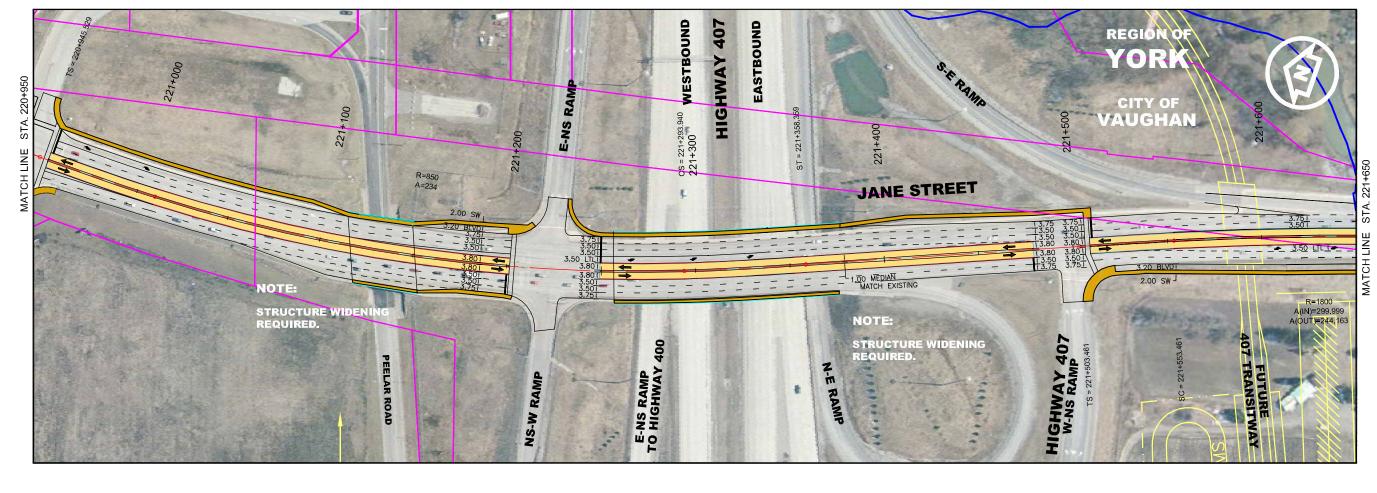

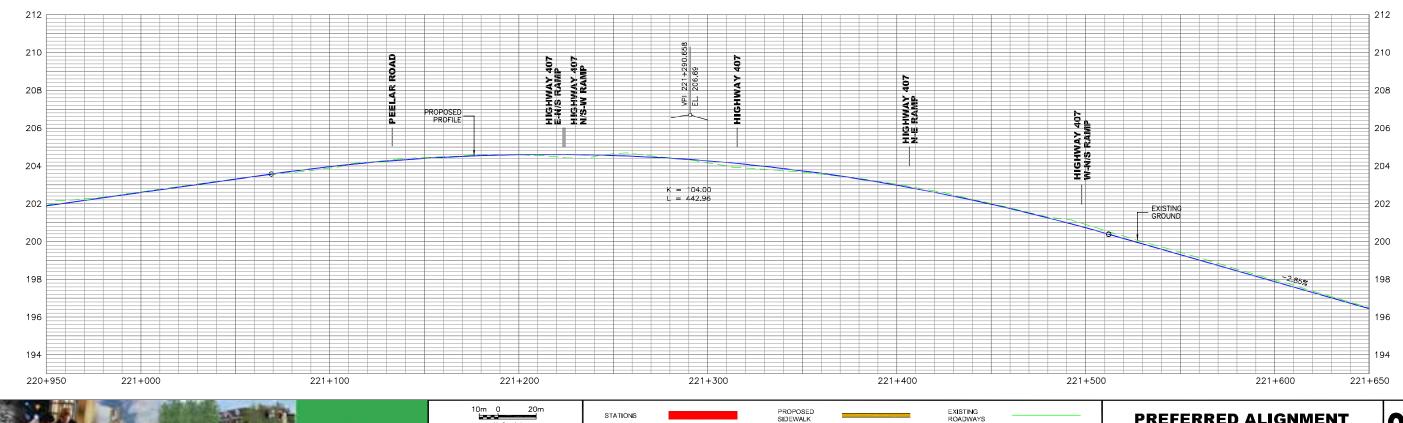

PROPOSED RIGHT OF WAY

STATIONS

PROPOSED TRAFFIC LANES

1m 0 Vertical SCALES


YRTP


FOR THE HIGHWAY 7

CORRIDOR

FIGURE

FUTURE RIGHT OF WAY BY OTHERS

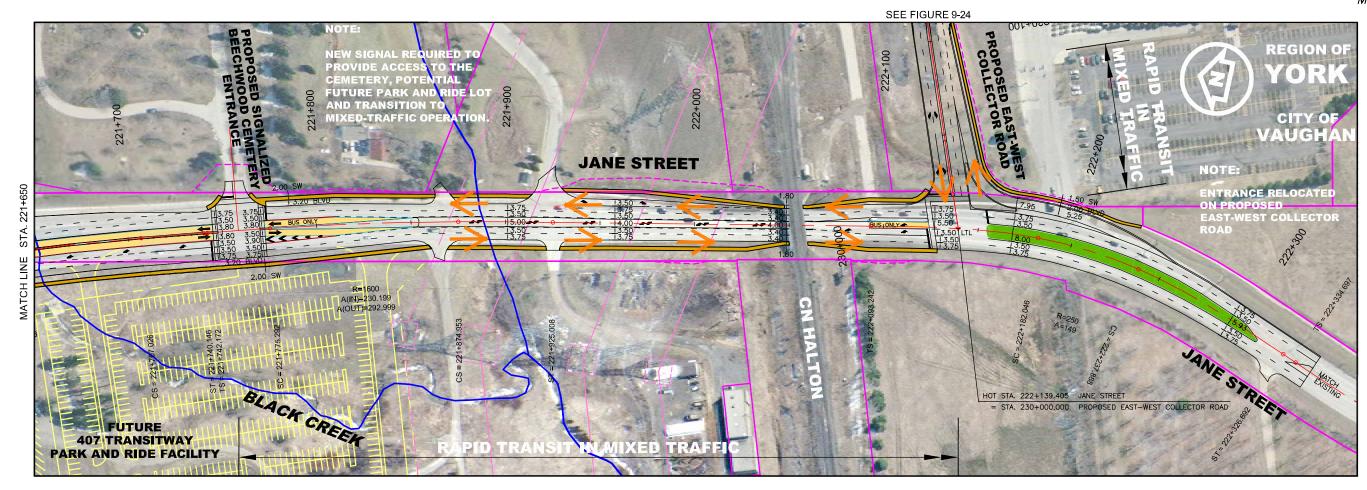

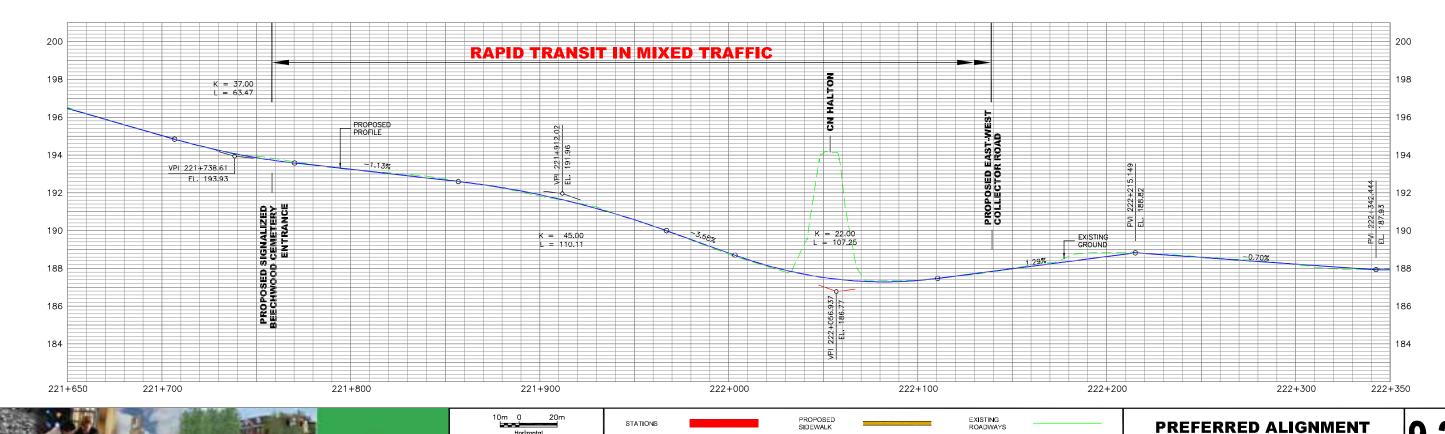



PROPOSED TRAFFIC LANES

SCALES

PROPOSED RIGHT OF WAY

* YRTP

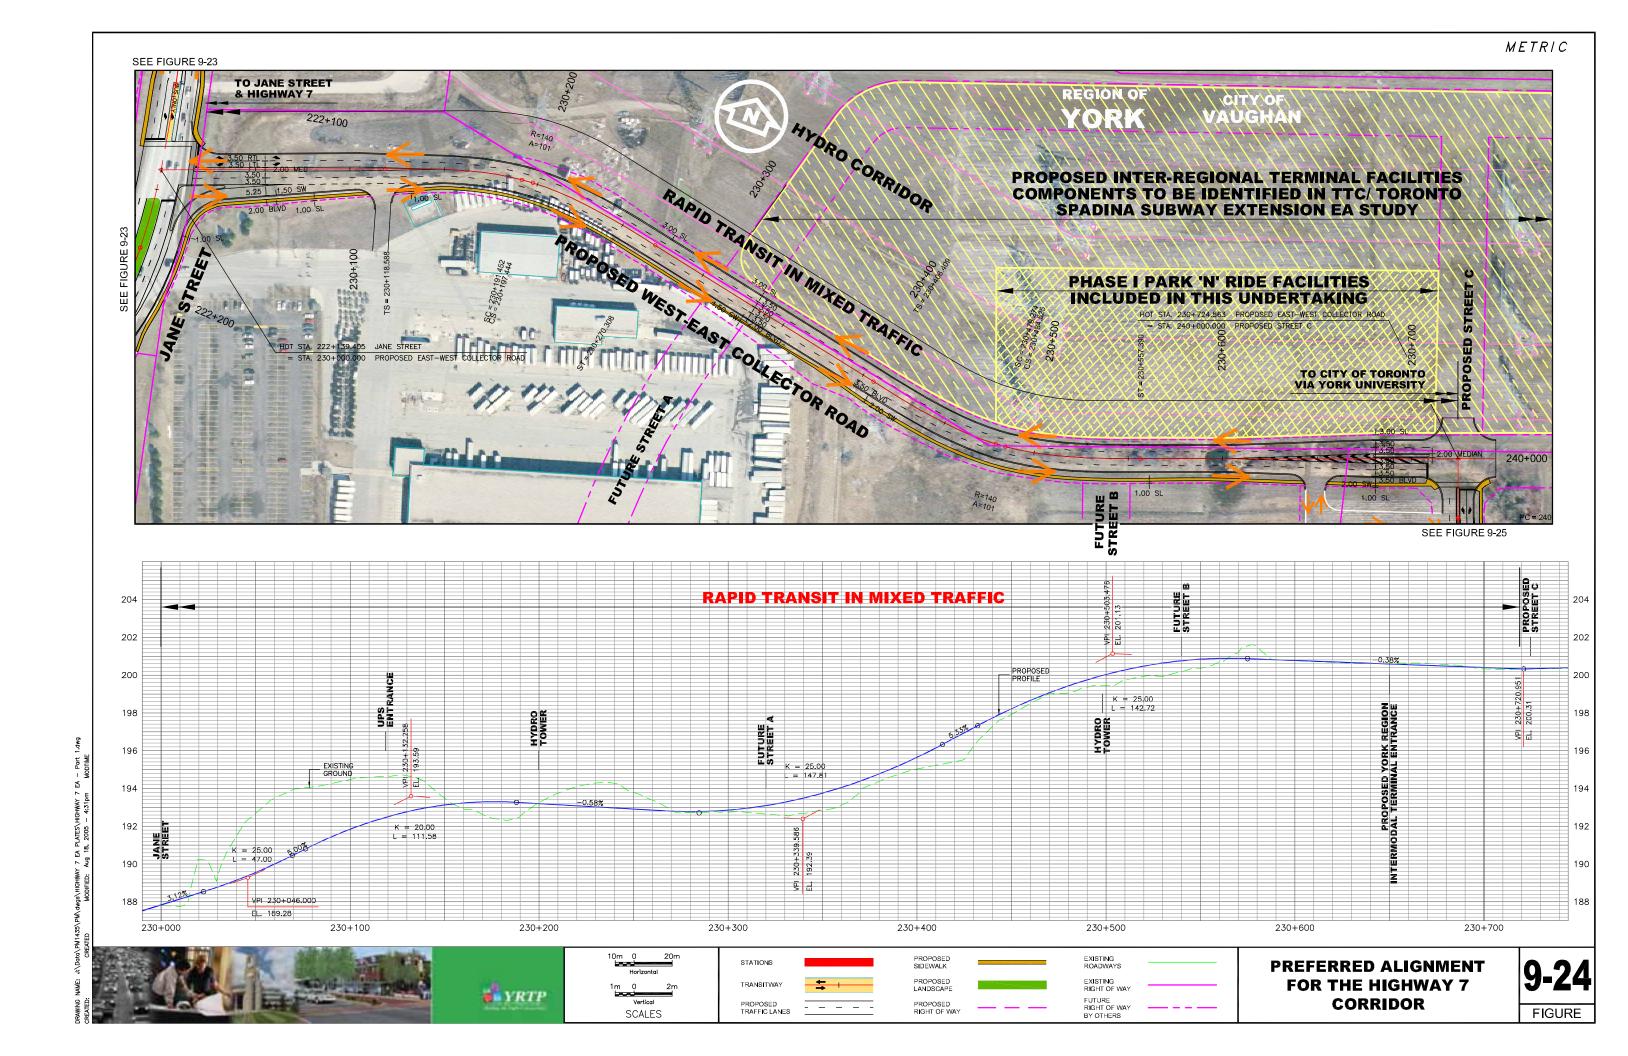


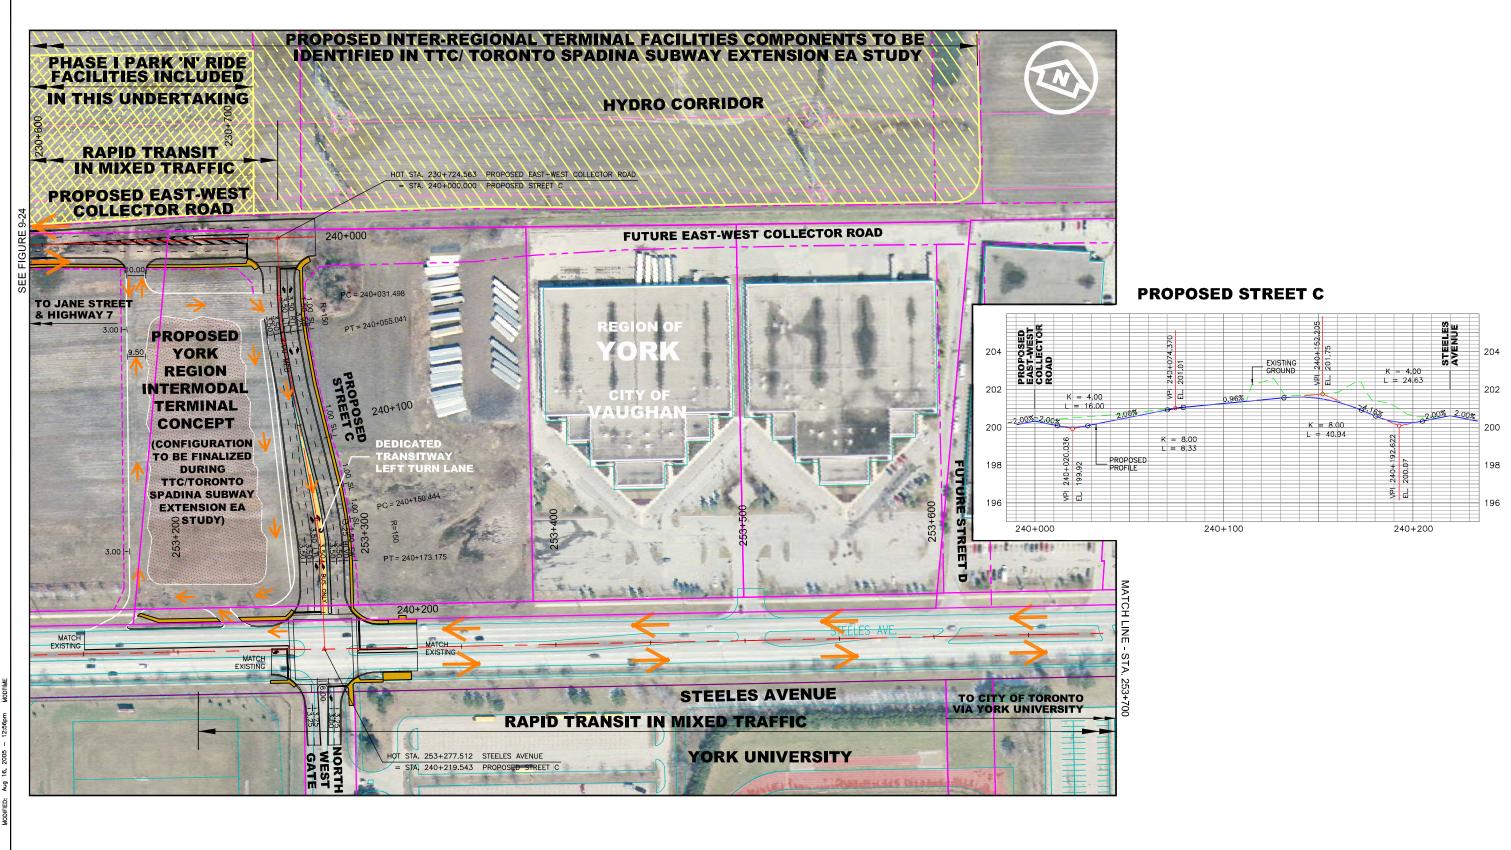

DRAWING NAME: J.\Data\PM1435\PM\\dwgs\HIGHWAY 7 EA PLATES\HIGHW CREATED: Aug 16, 2005 — 12:

YRTP



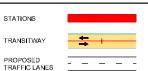






PREFERRED ALIGNMENT FOR THE HIGHWAY 7 CORRIDOR

INIG. NAME: C.Y.LOROV,PM. 4-50,7-M. AMBERT / EA FLATED/HIGHWAY / EA - PORT TED: CREATED MODIFIED: Apr 05, 2005 - 5:28pm MODTIME



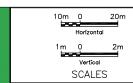

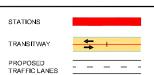


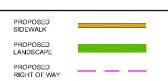




PREFERRED ALIGNMENT FOR THE HIGHWAY 7 CORRIDOR




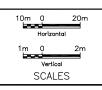






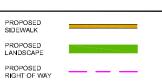

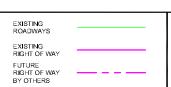


PREFERRED ALIGNMENT FOR THE HIGHWAY 7 CORRIDOR

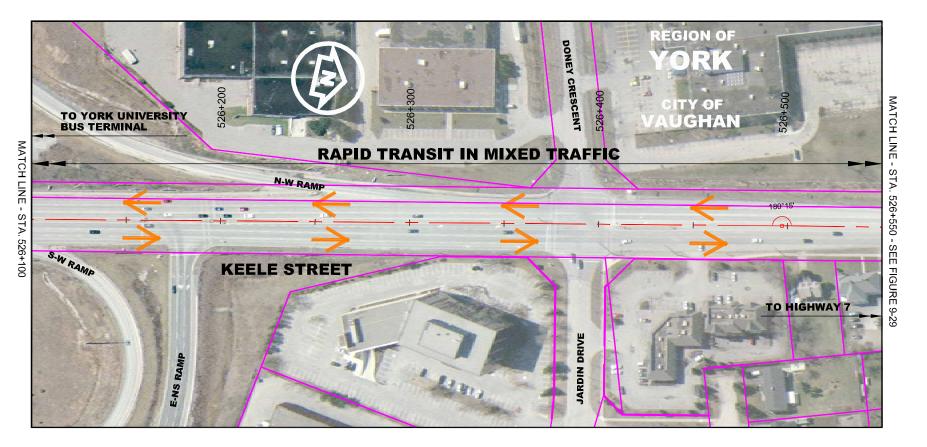

ED: CREATED MODIFIED: Aug 16, 2005 – 1;02pm MODIME


JI LA COMPANY




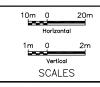





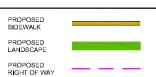

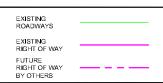


PREFERRED ALIGNMENT FOR THE HIGHWAY 7 CORRIDOR

FOR THE HIGHWAY 7

CORRIDOR

FIGURE

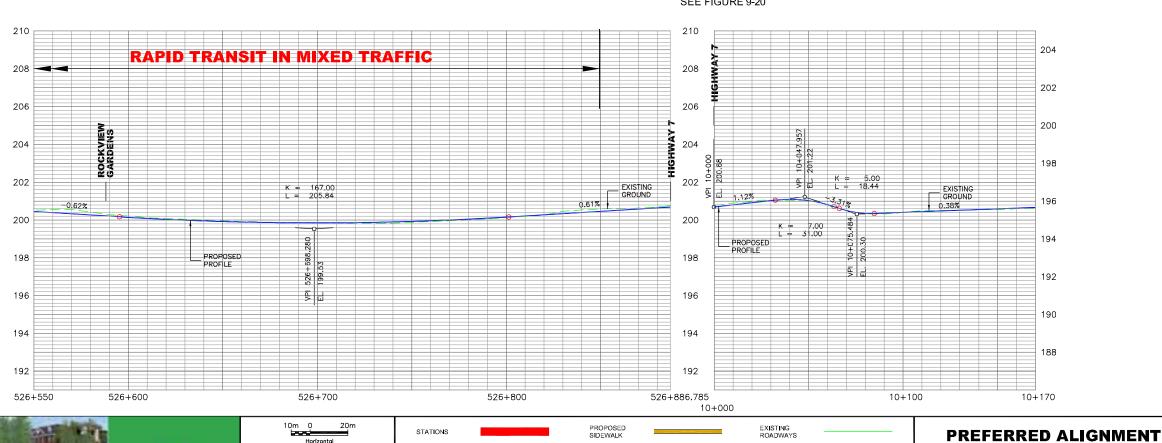



PROPOSED RIGHT OF WAY

PROPOSED TRAFFIC LANES

SCALES


YRTP

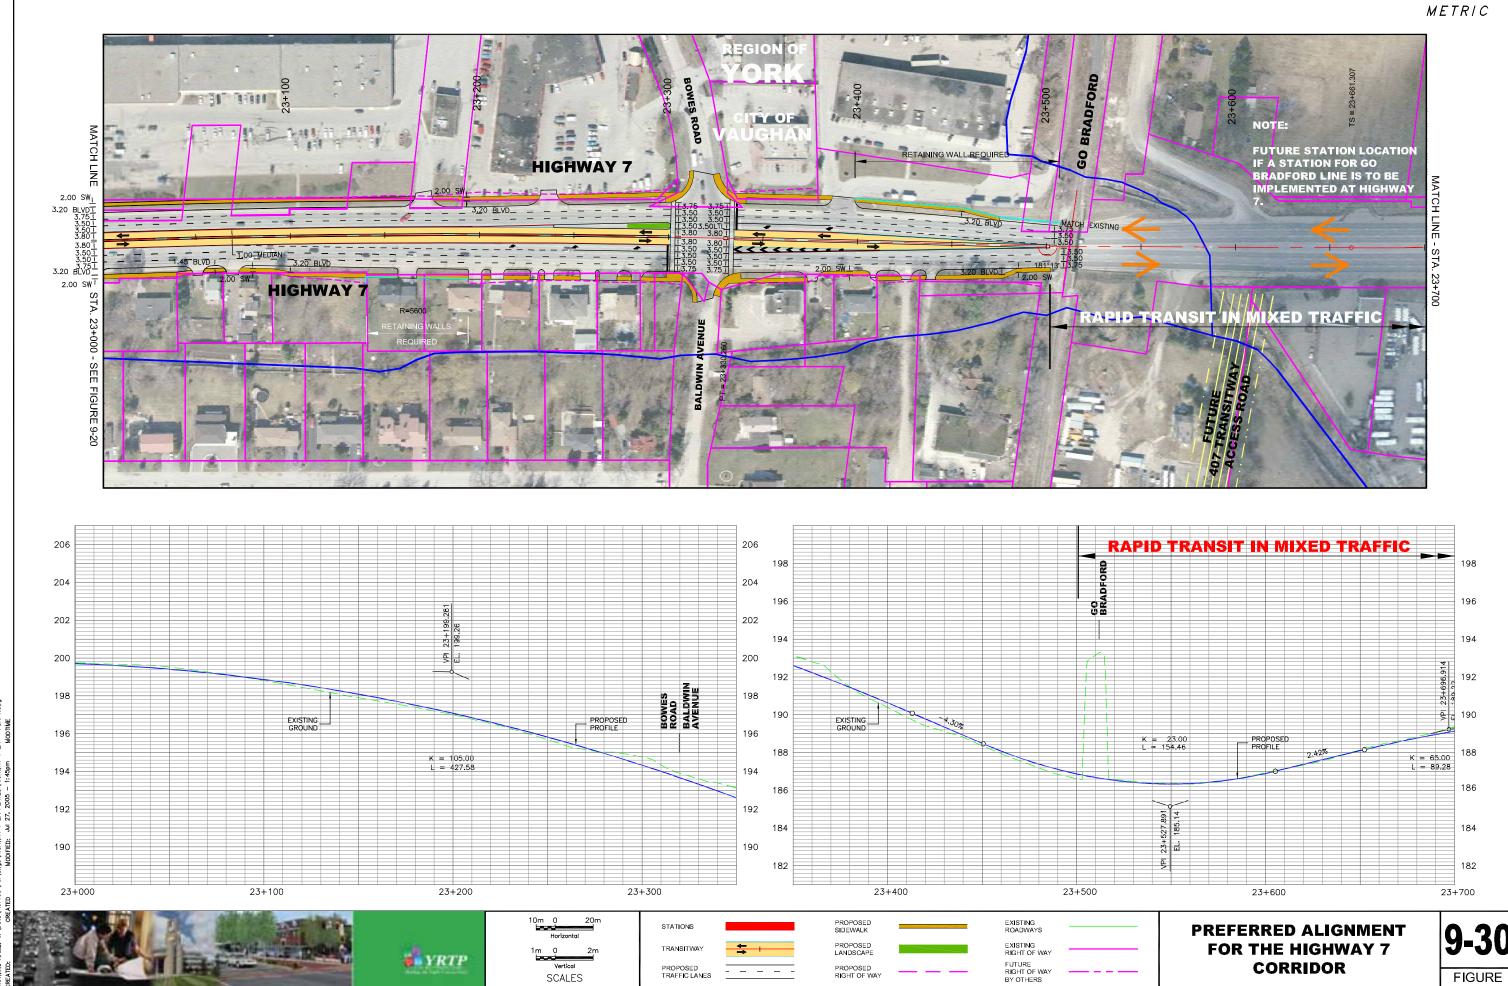

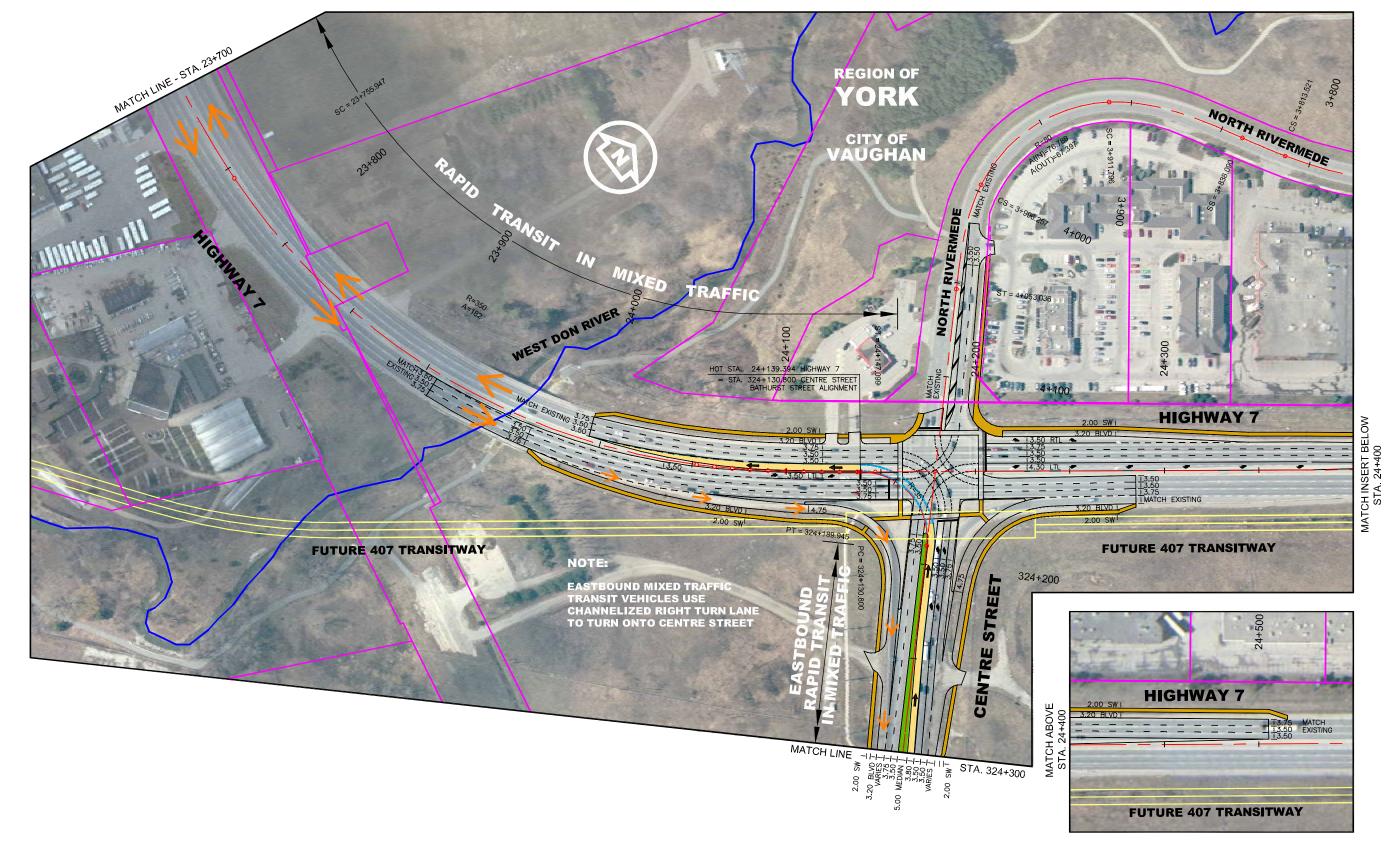



OREATED MODIFIED MODIFIED



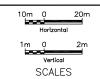



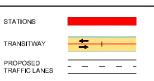

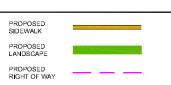



EXISTING
ROADWAYS


EXISTING
RIGHT OF WAY
FUTURE
RIGHT OF WAY
BY OTHERS

PREFERRED ALIGNMENT FOR THE HIGHWAY 7 CORRIDOR




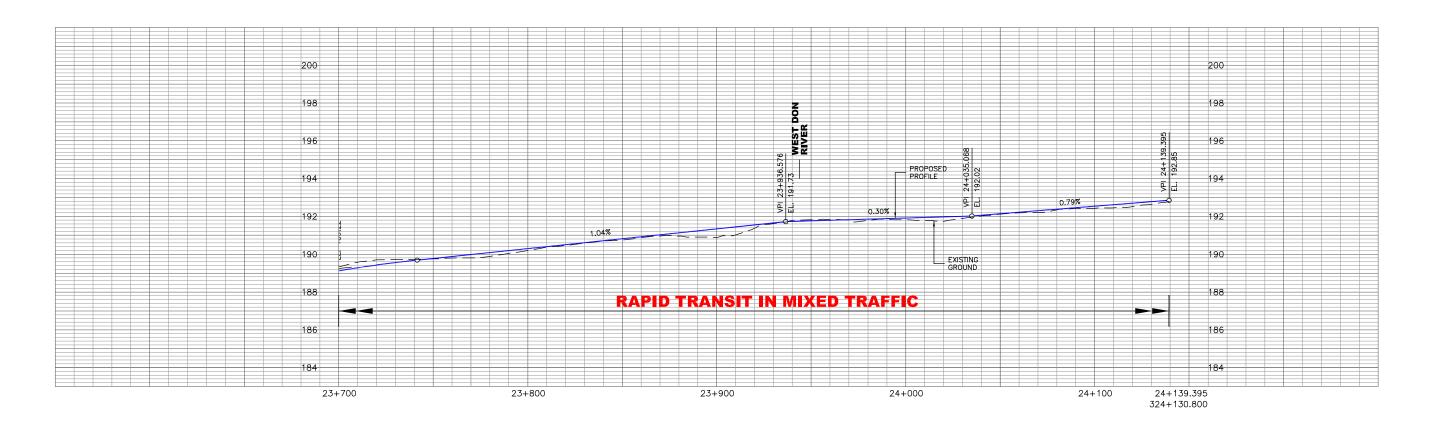


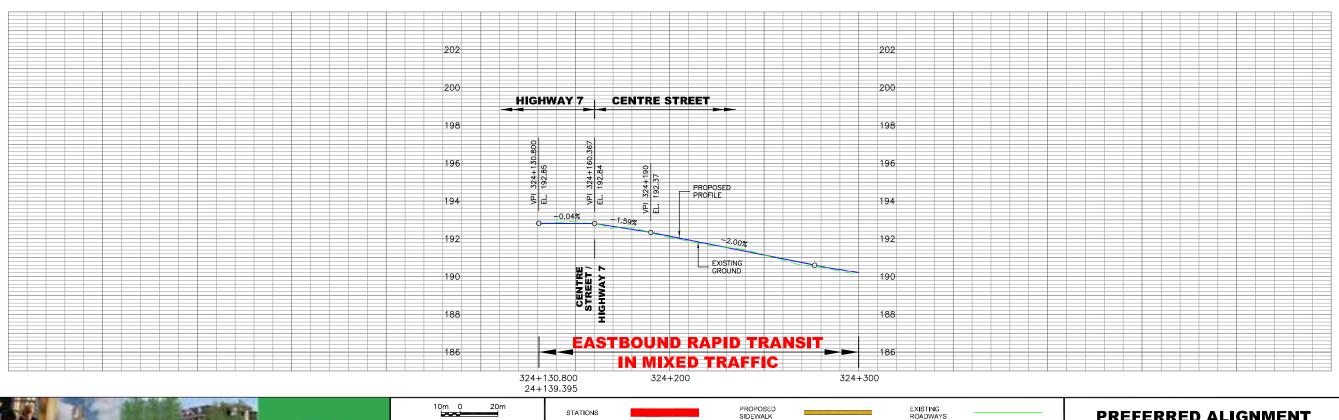

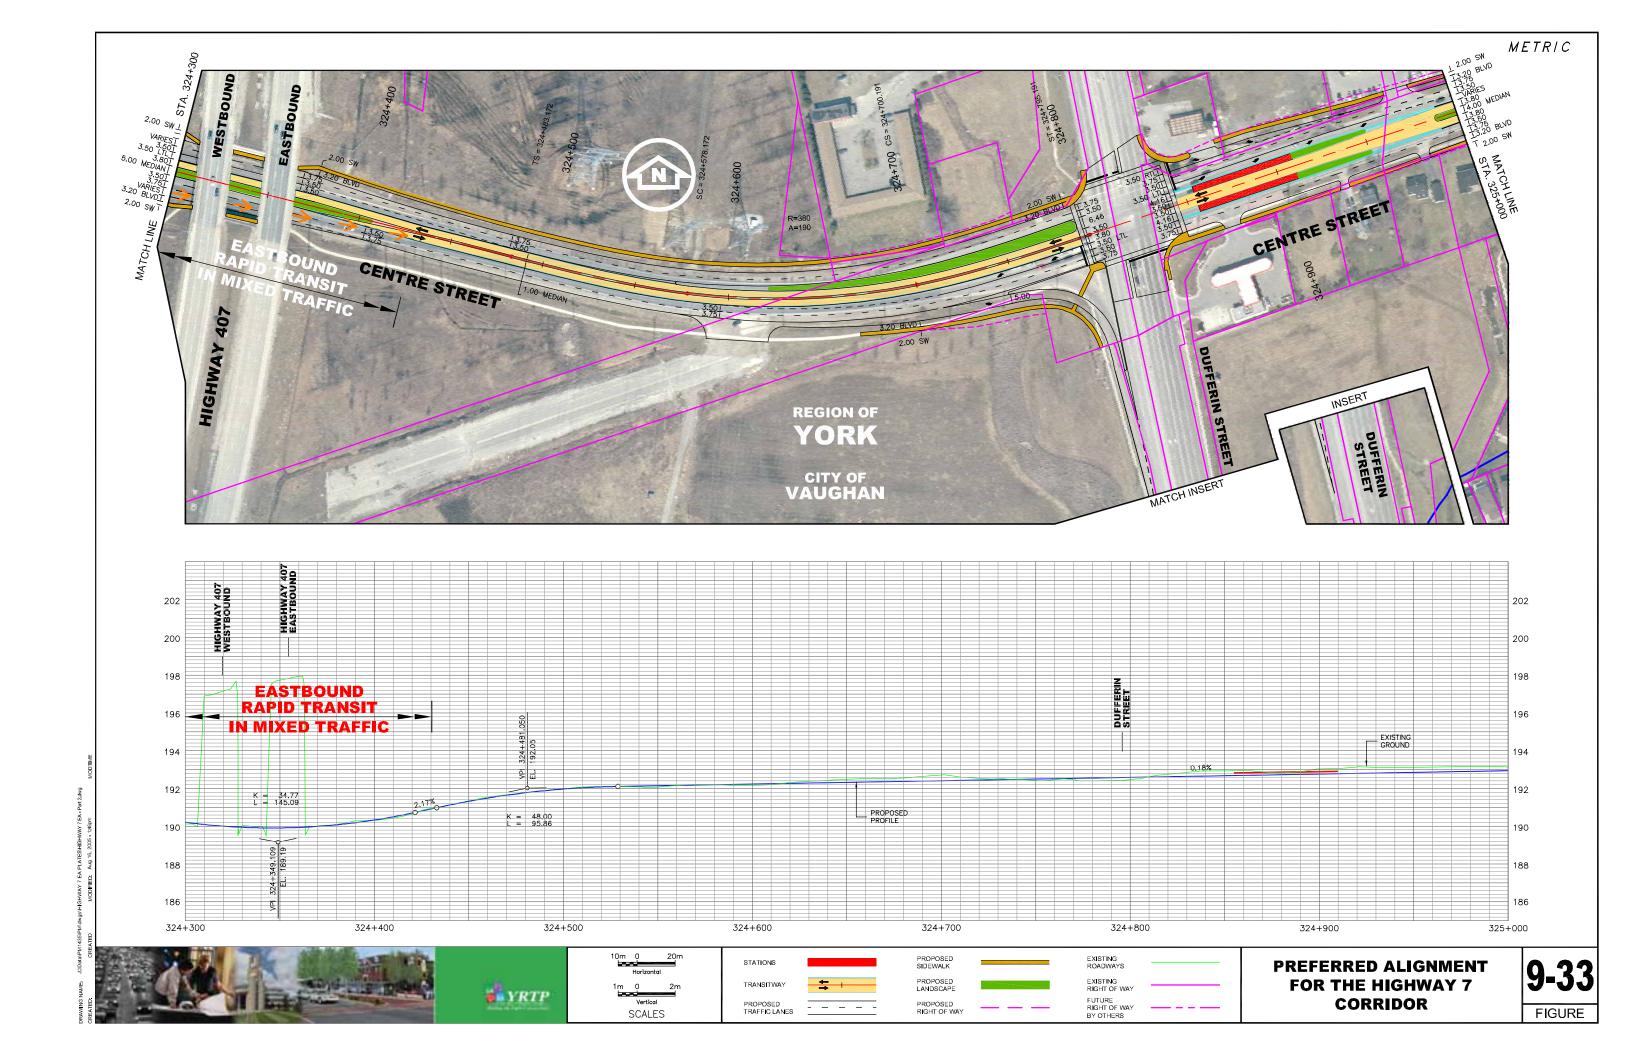



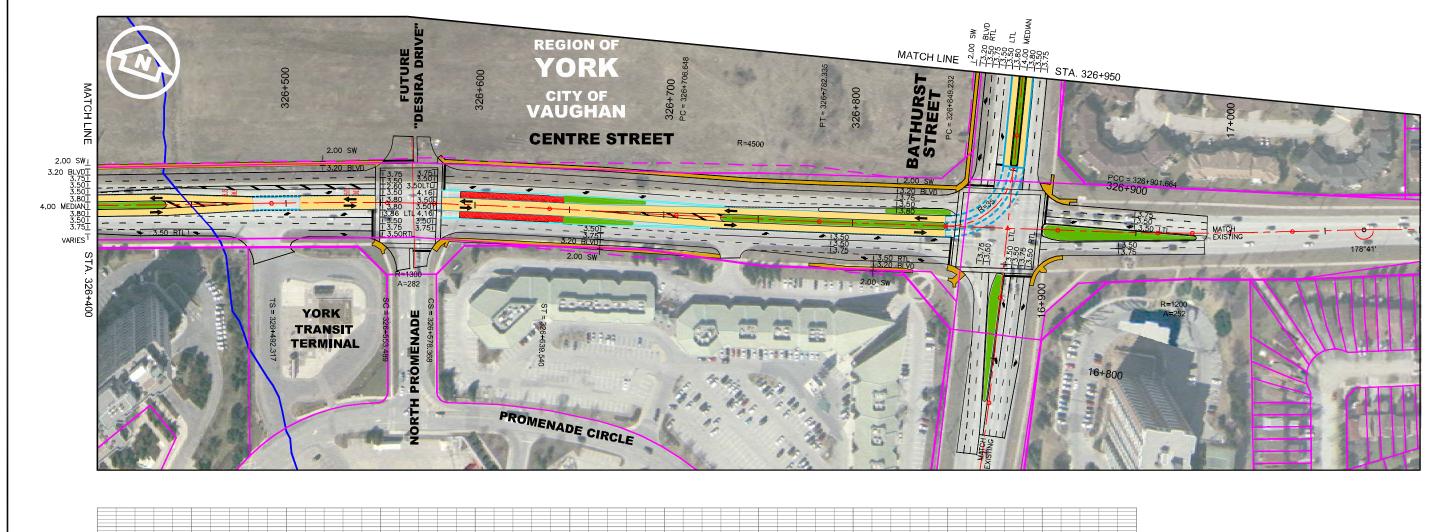

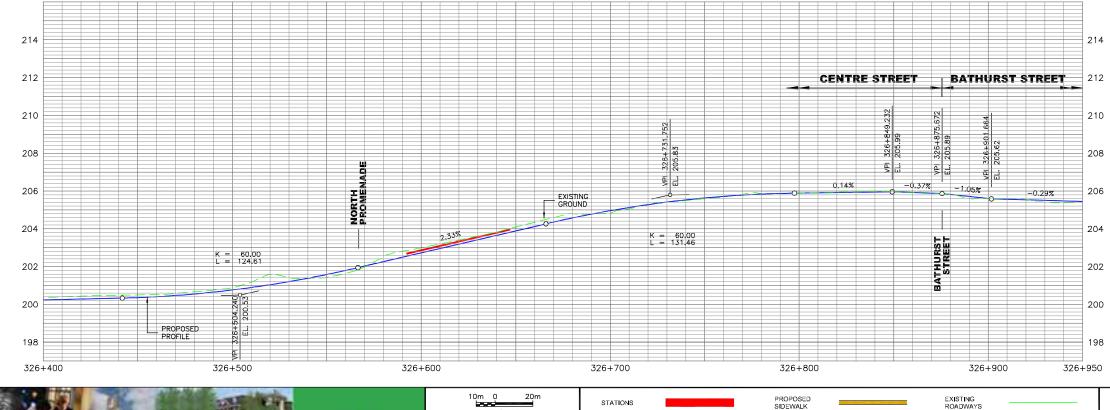

PROPOSED TRAFFIC LANES

YRTP


EATED: CREATED MODIFIED Feb 10, 2005 - 321pm

PREFERRED ALIGNMENT
FOR THE HIGHWAY 7
CORRIDOR

FUTURE RIGHT OF WAY BY OTHERS

PROPOSED RIGHT OF WAY 9-36



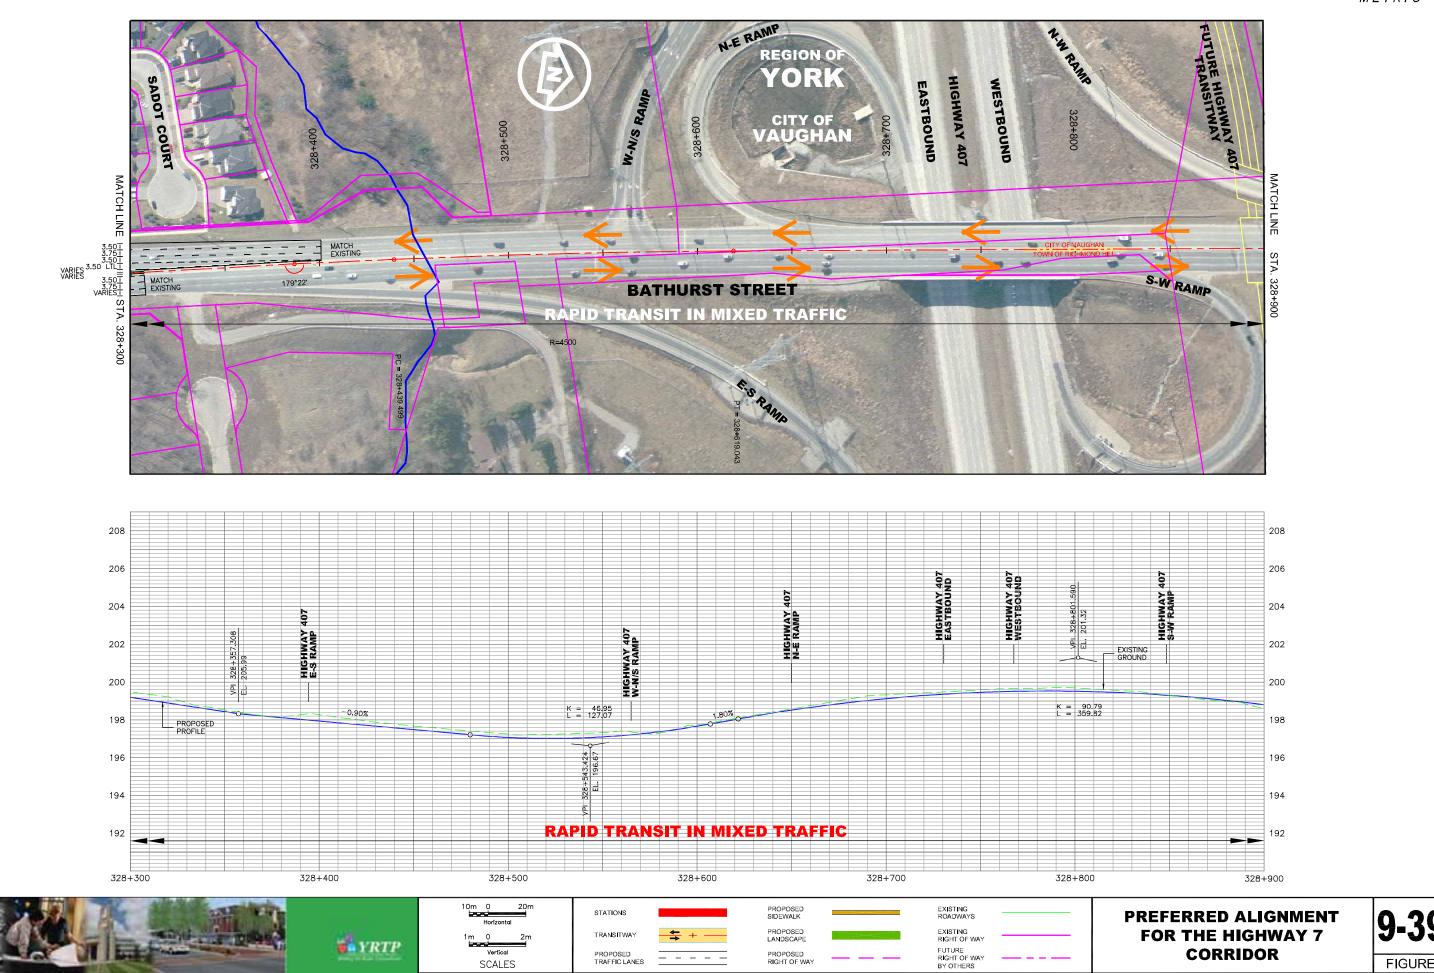


PROPOSED RIGHT OF WAY


PROPOSED TRAFFIC LANES

FIGURE

CORRIDOR

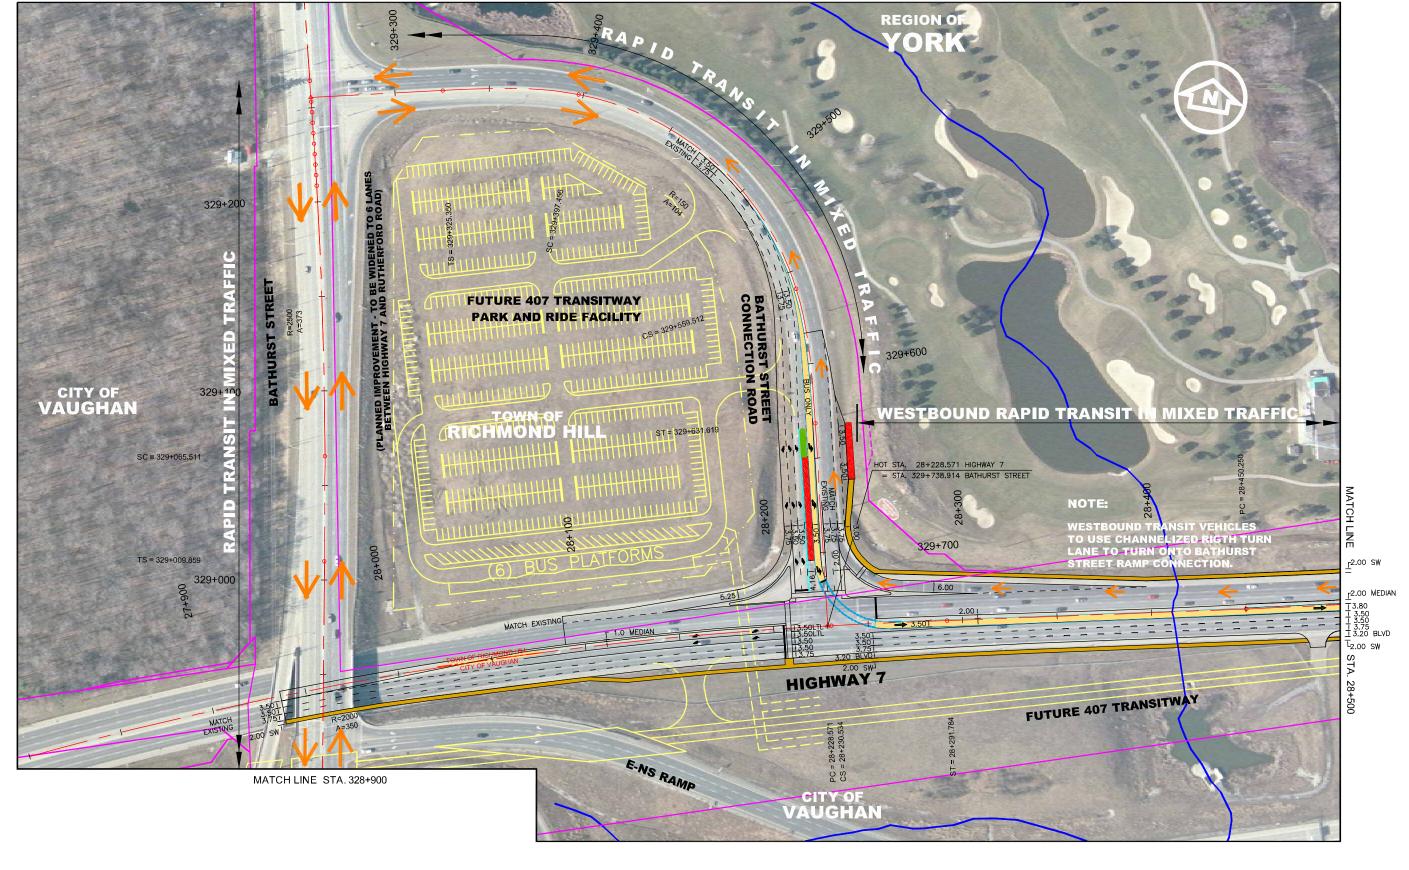




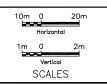





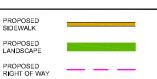

EXISTING
ROADWAYS


EXISTING
RIGHT OF WAY

FUTURE
RIGHT OF WAY

BY OTHERS


PREFERRED ALIGNMENT FOR THE HIGHWAY 7 CORRIDOR




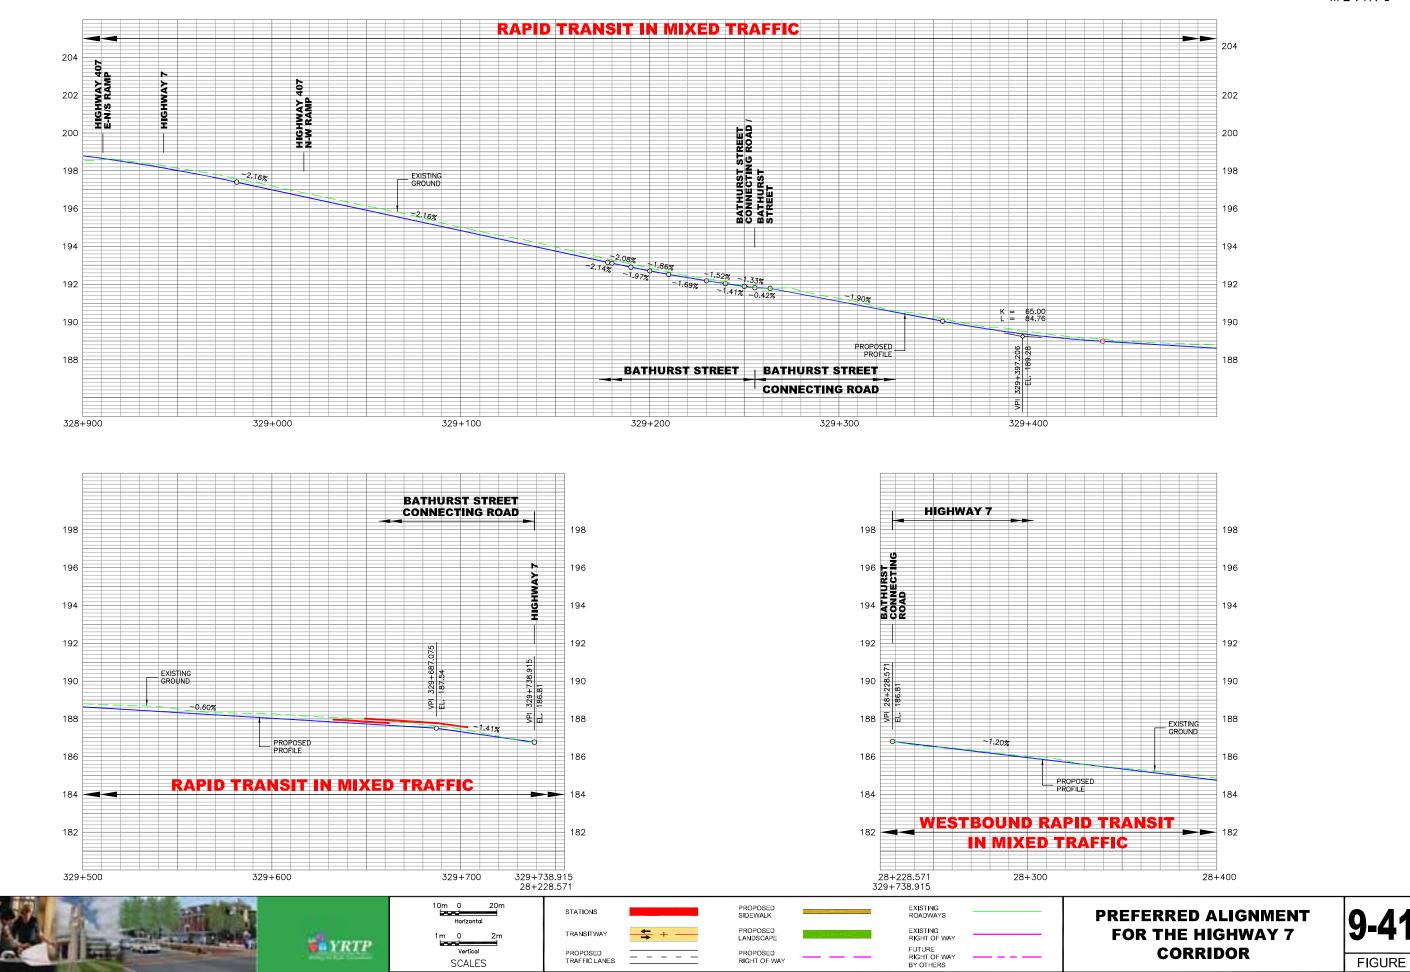

DRAWING NAME L'DABAPM1435/PM/dwgs/HIGHWAY 7 E.

CREATED CREATED MODIFIED

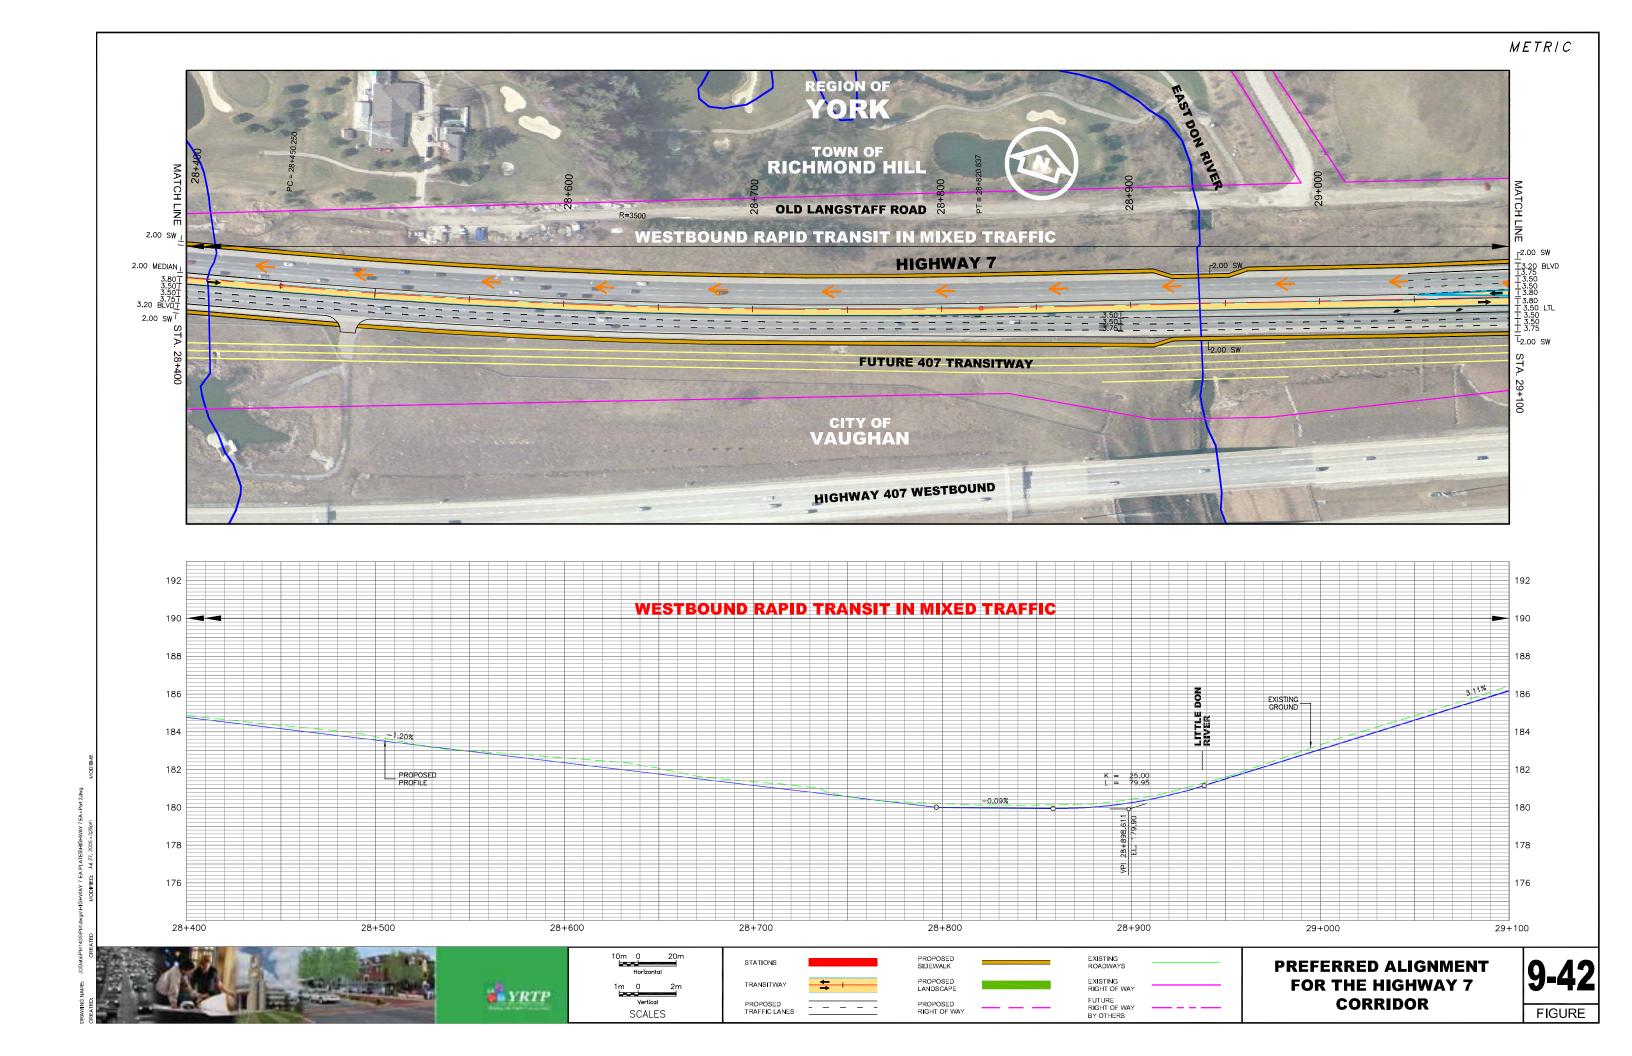

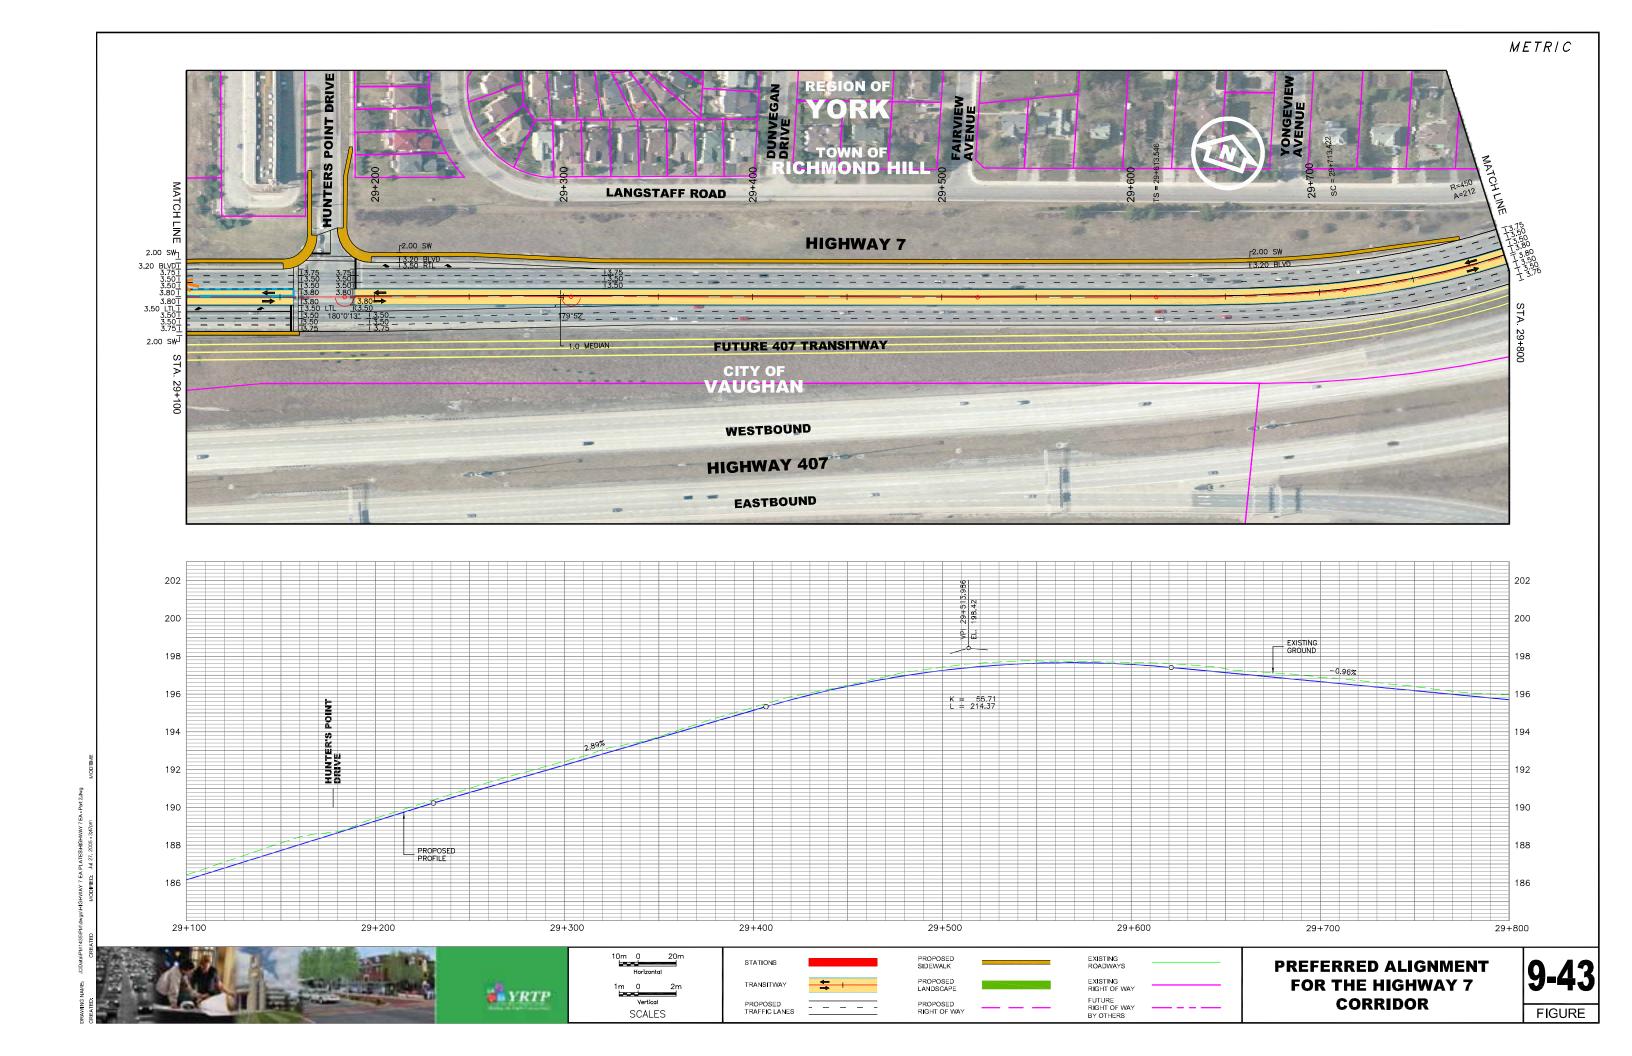



FOR THE HIGHWAY 7

CORRIDOR

FIGURE

FUTURE RIGHT OF WAY BY OTHERS

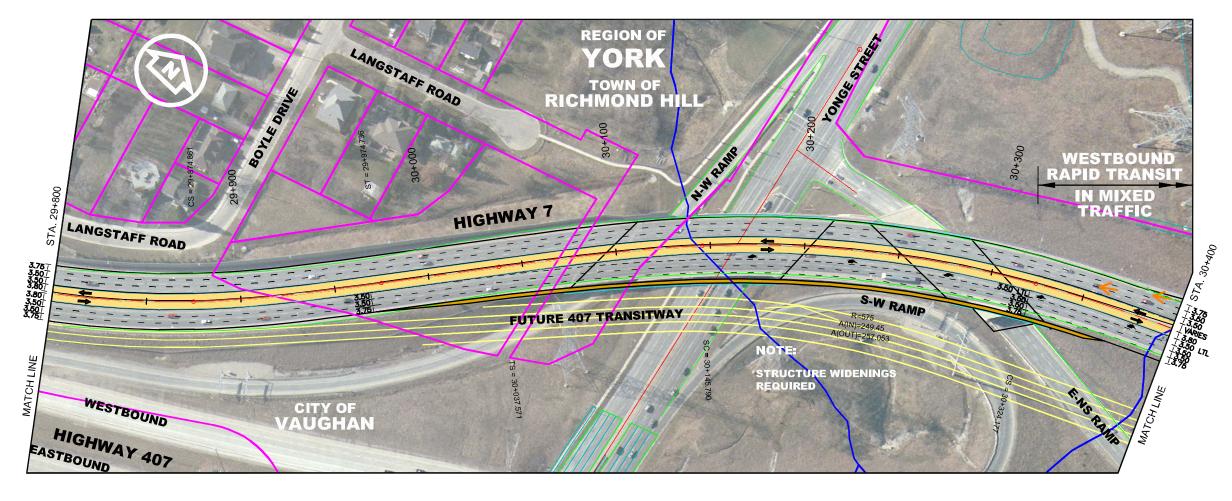

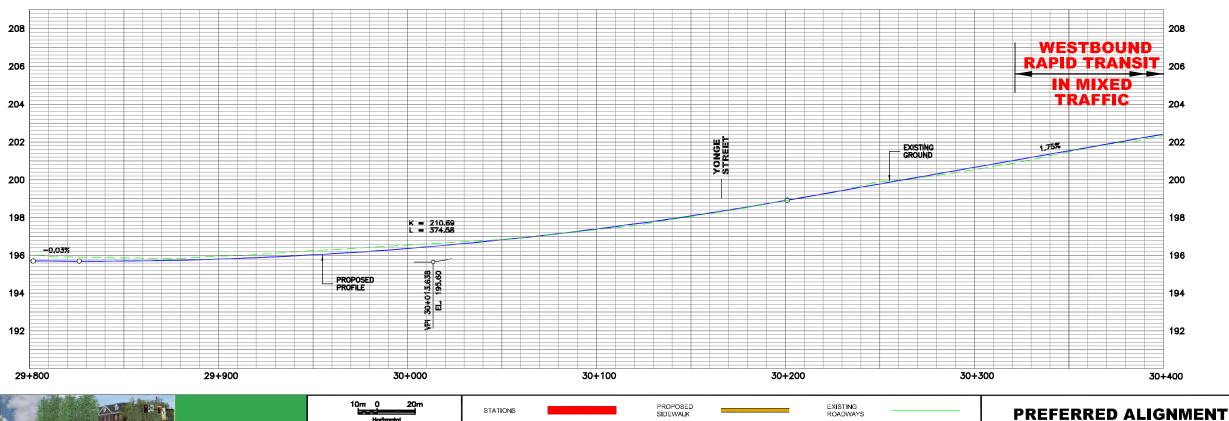


PROPOSED RIGHT OF WAY

YRTP


Vertical SCALES


PROPOSED TRAFFIC LANES

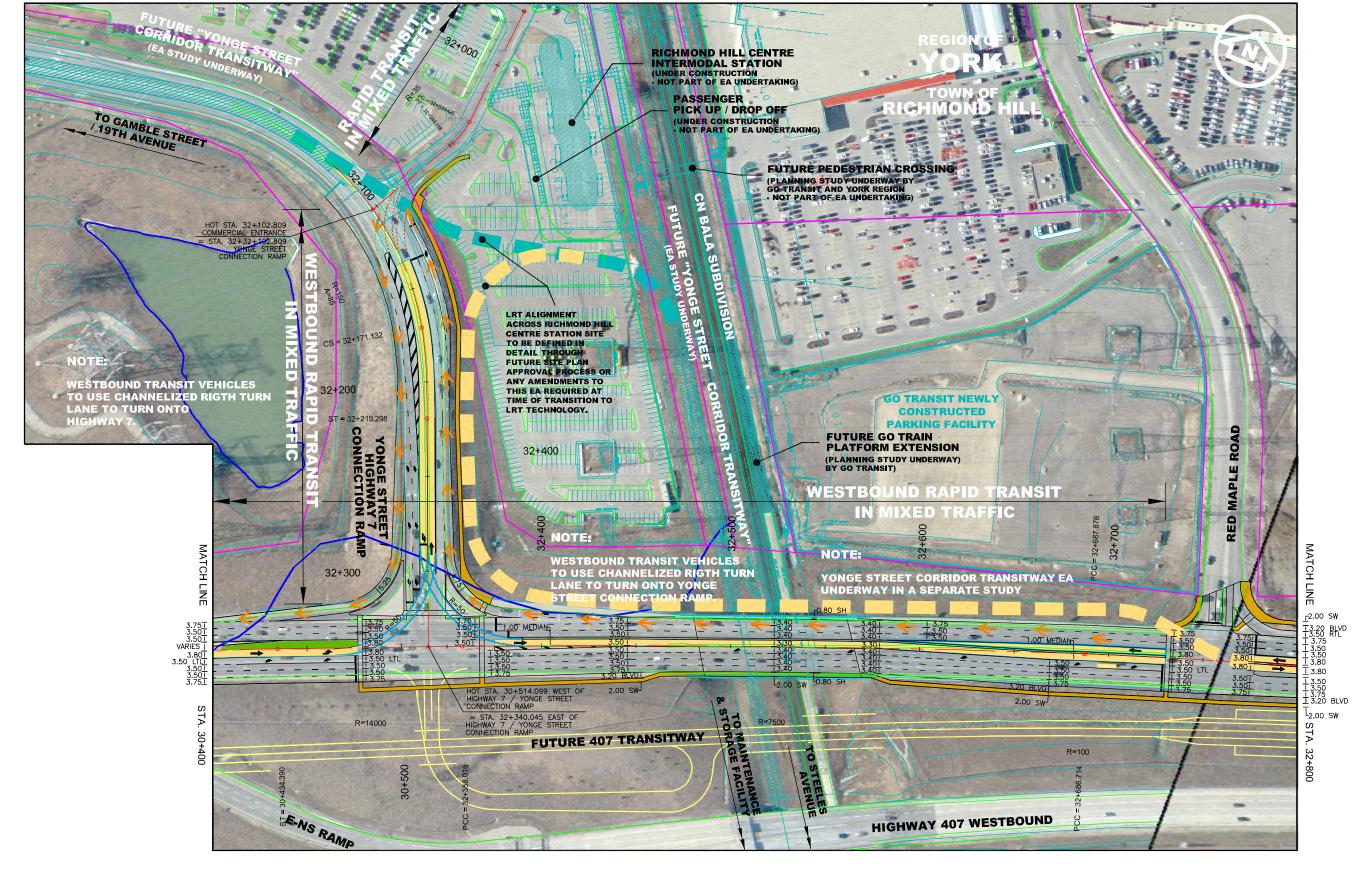


DRAWING MAJE. S. CREATED MACCORPATED. OREATED. MACCORPATED.



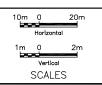

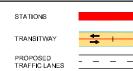

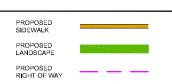


EXISTING
ROADWAYS


EXISTING
RIGHT OF WAY

FUTURE
RIGHT OF WAY

BY OTHERS

PREFERRED ALIGNMENT FOR THE HIGHWAY 7 CORRIDOR 9-45

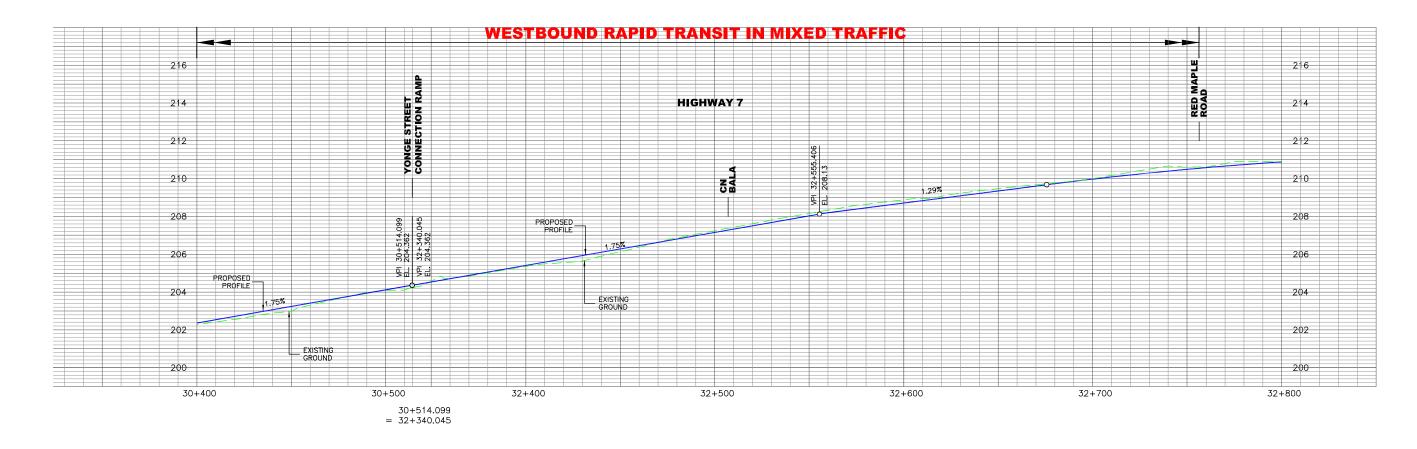

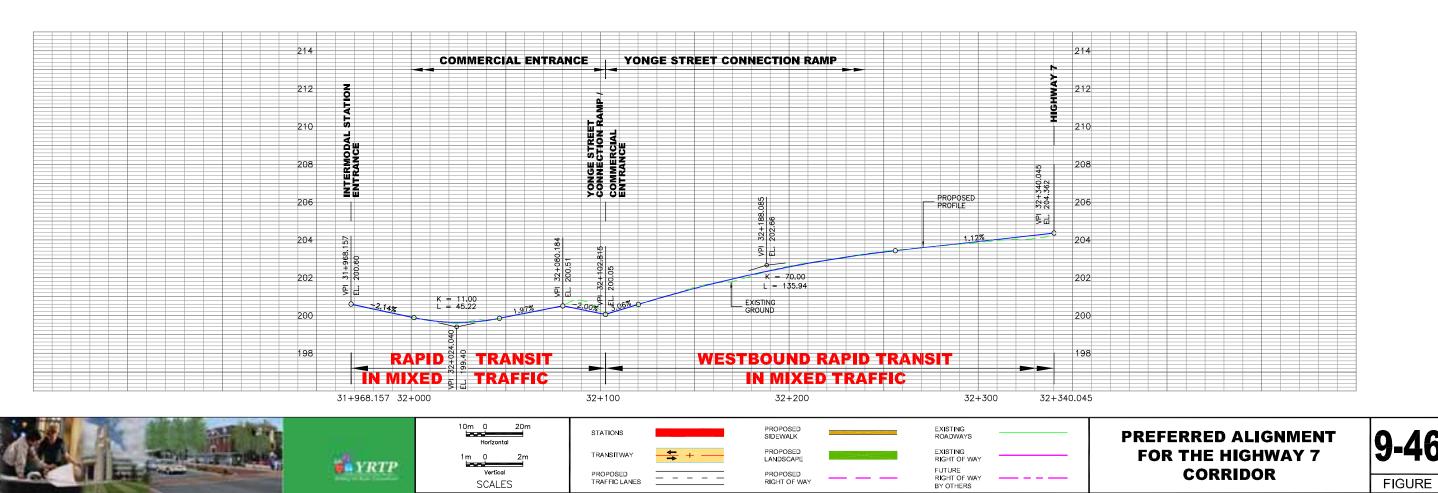


SCALES


PREFERRED ALIGNMENT FOR THE HIGHWAY 7

CORRIDOR

FIGURE

FUTURE RIGHT OF WAY BY OTHERS

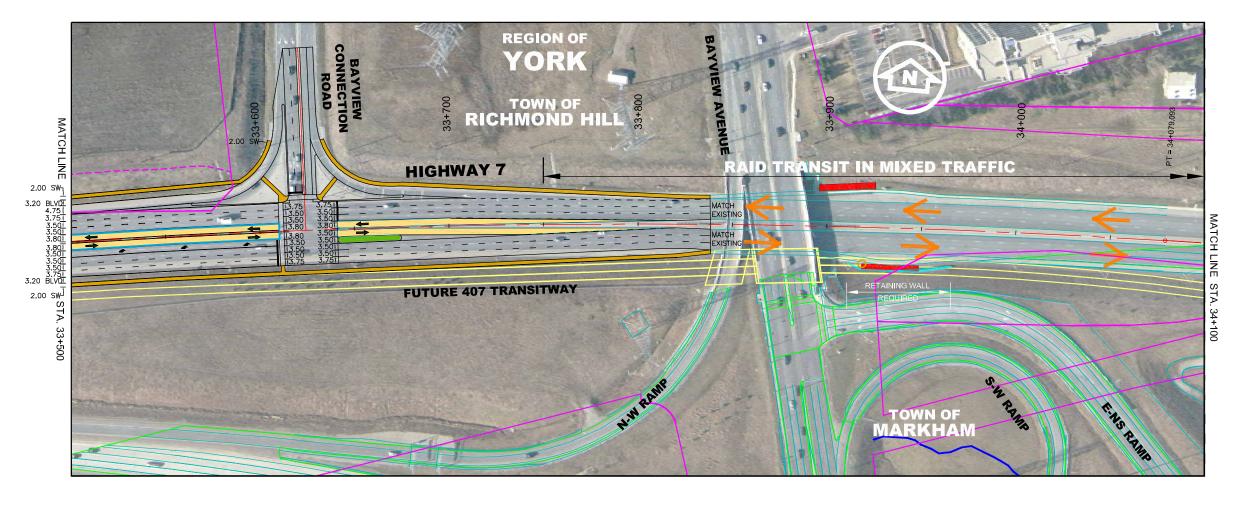

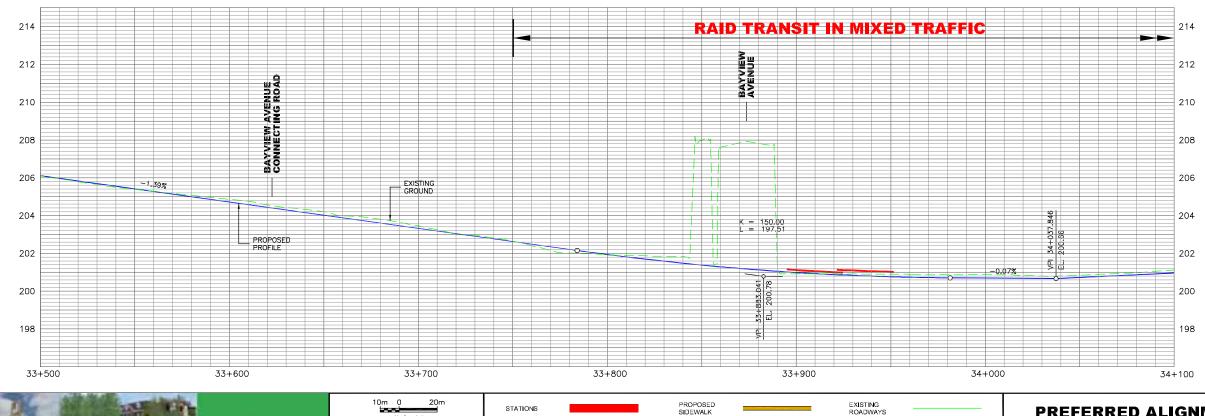

PROPOSED RIGHT OF WAY

PROPOSED TRAFFIC LANES

YRTP


Vertical SCALES


FOR THE HIGHWAY 7

CORRIDOR

FIGURE

FUTURE RIGHT OF WAY BY OTHERS

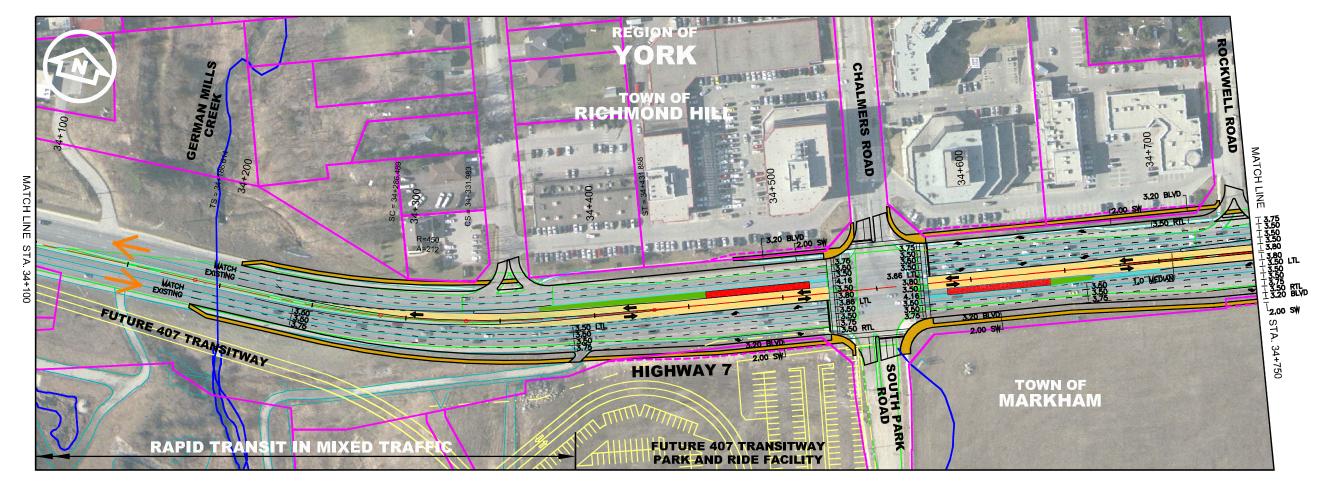

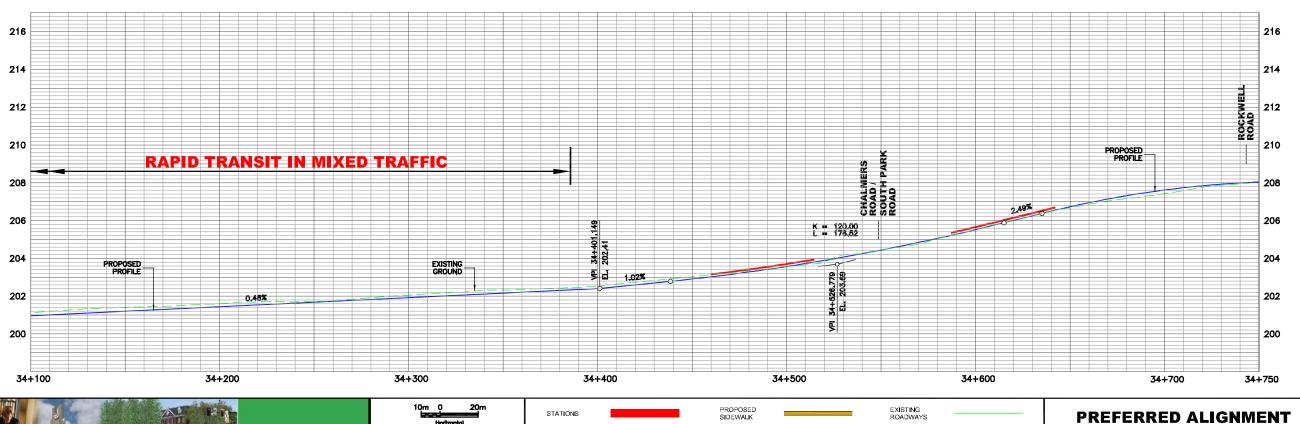



PROPOSED RIGHT OF WAY

YRTP

Vertical SCALES

PROPOSED TRAFFIC LANES

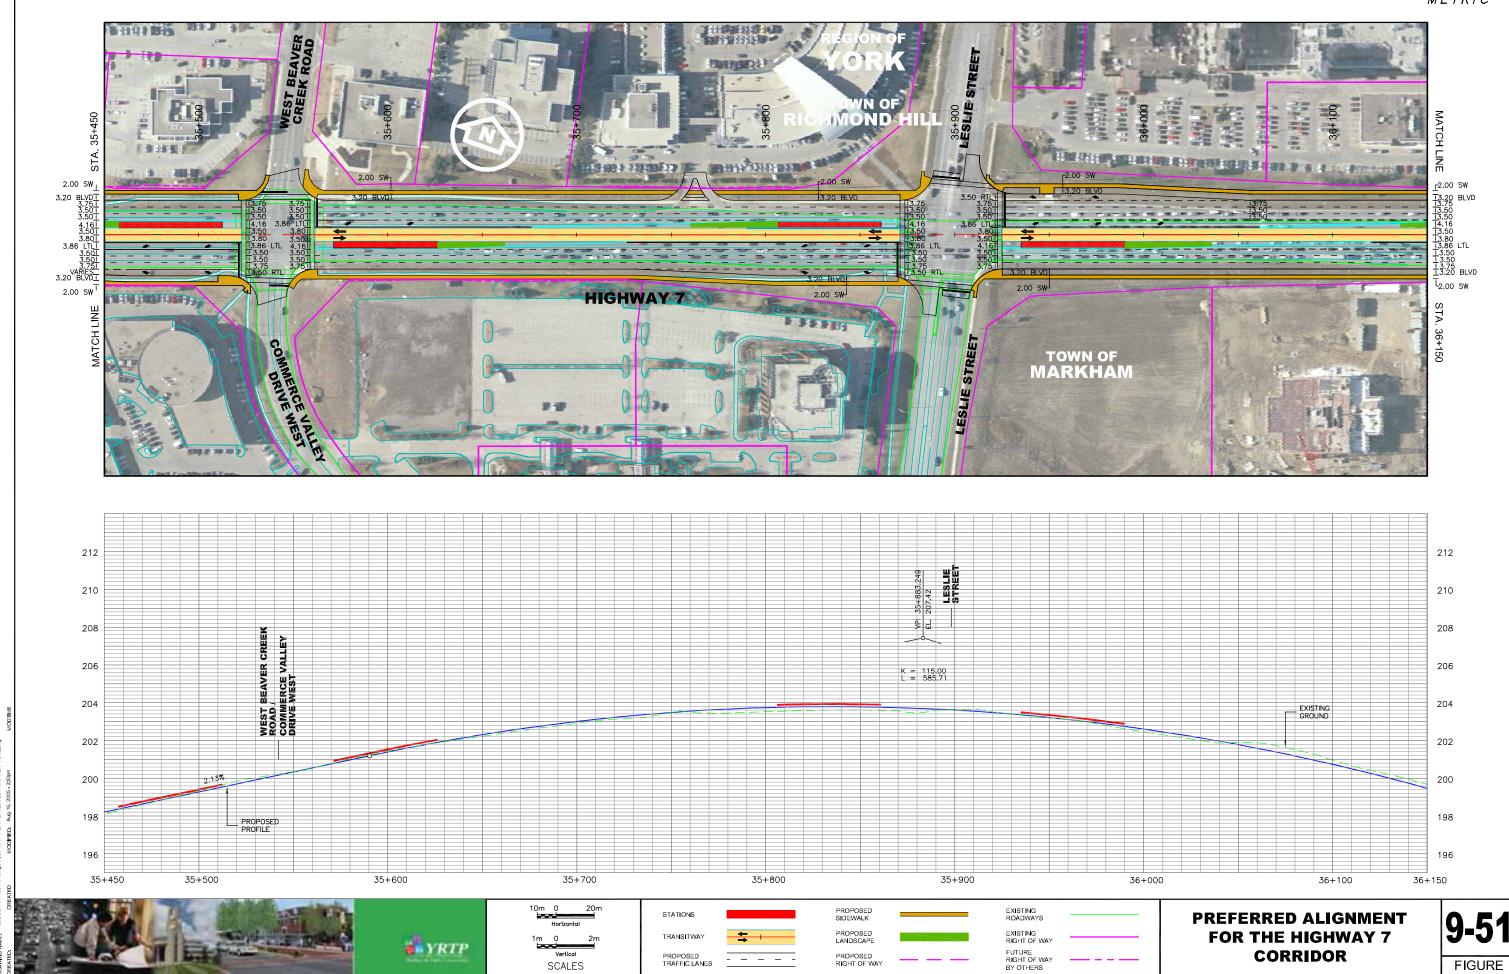

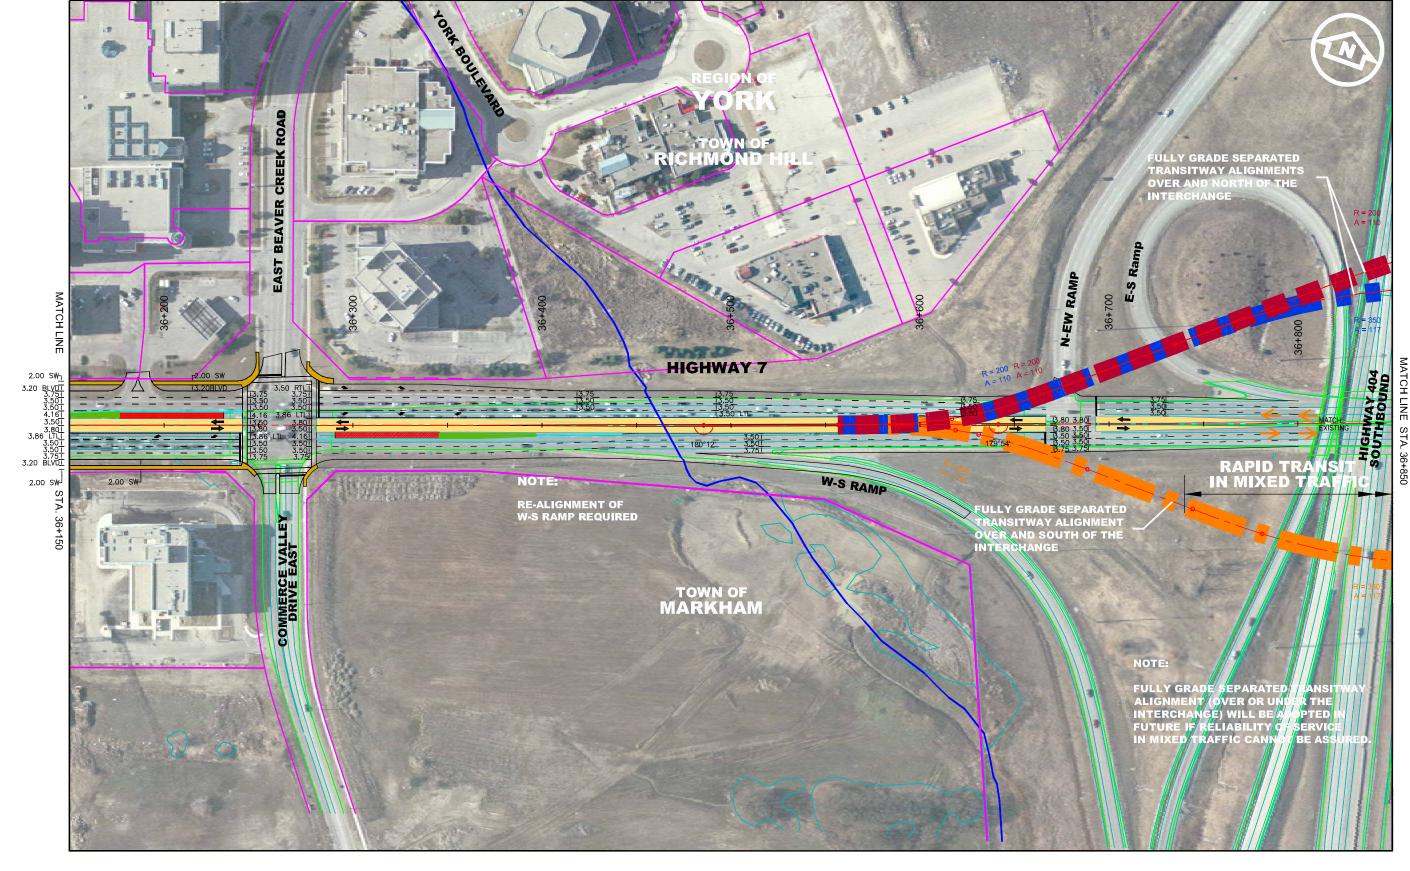


* YRTP








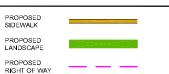


EXISTING ROADWAYS


PREFERRED ALIGNMENT **FOR THE HIGHWAY 7** FUTURE RIGHT OF WAY BY OTHERS **CORRIDOR**

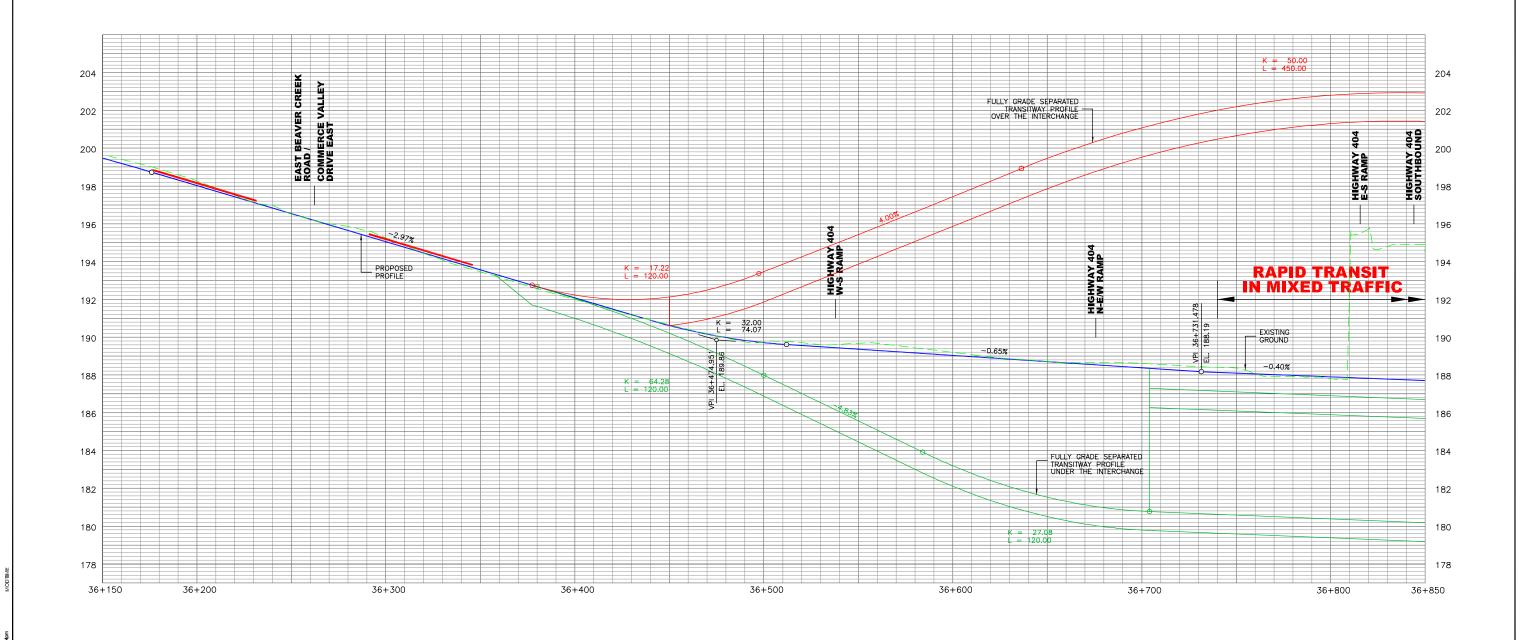






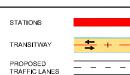

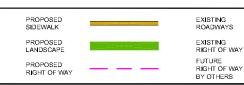

PREFERRED ALIGNMENT **FOR THE HIGHWAY 7 CORRIDOR**



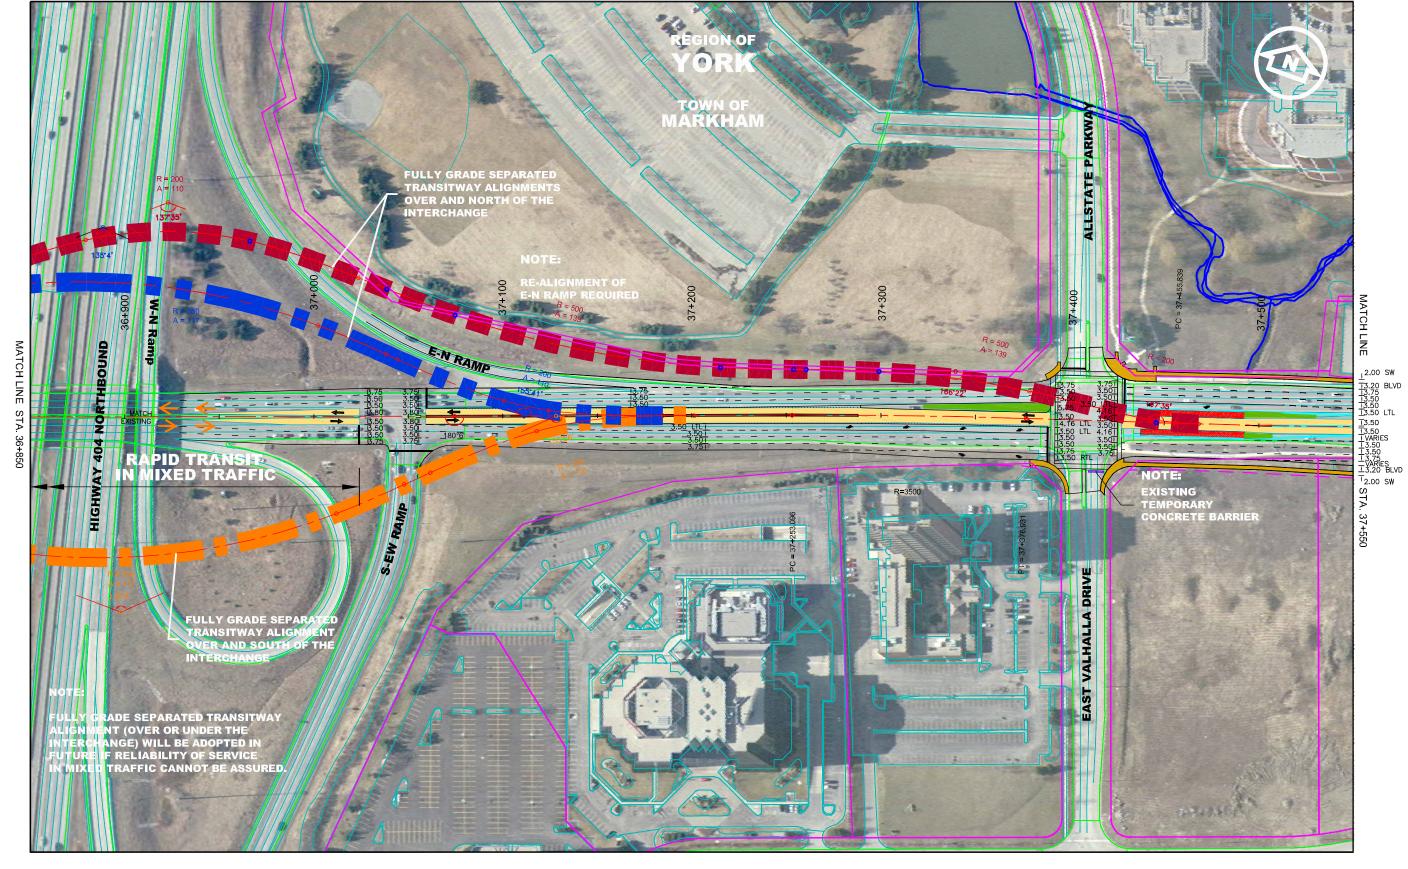


CREATED MODIFIED Feb 15, 2005 - 638pm M


CREATED: CREATED

WAYRTP






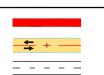

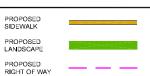




PREFERRED ALIGNMENT FOR THE HIGHWAY 7 CORRIDOR 9-54

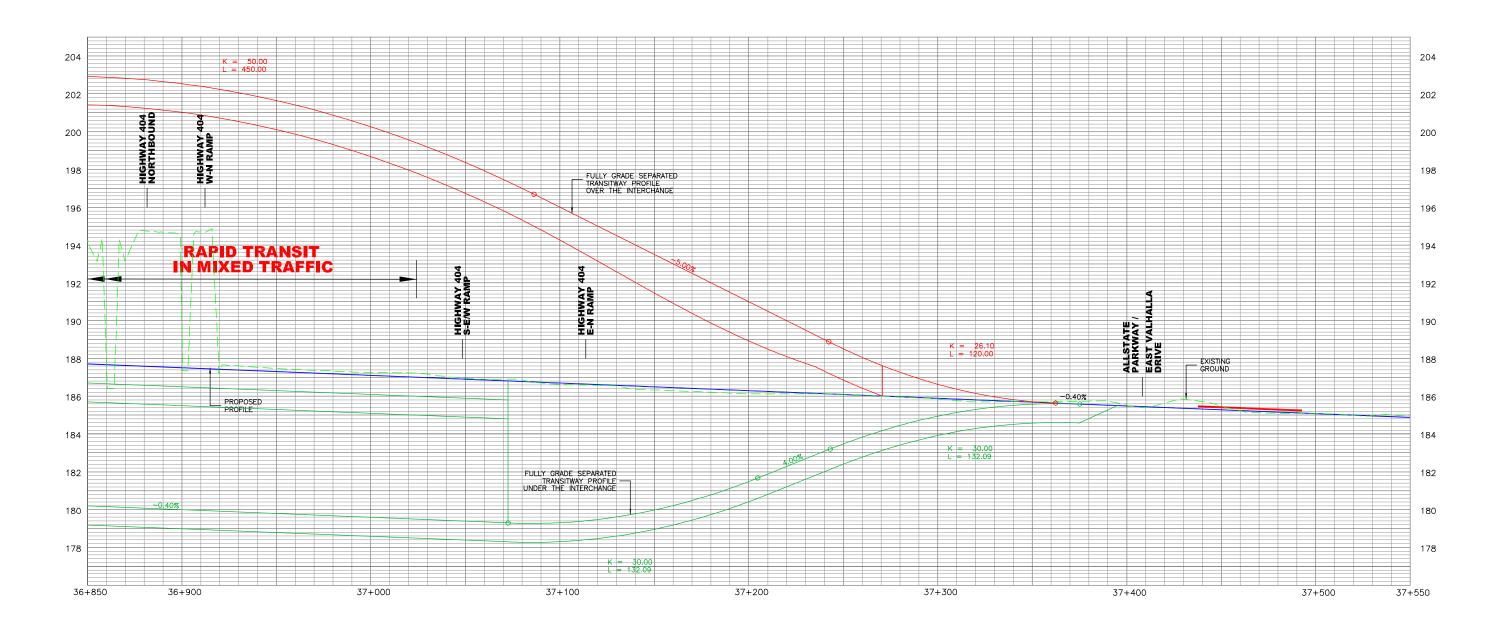



D: CREATED MODIFIED: Feb 16, 2005 - 1.28pm MOD'IIME





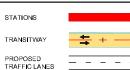


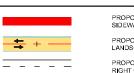


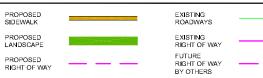

PREFERRED ALIGNMENT FOR THE HIGHWAY 7 CORRIDOR



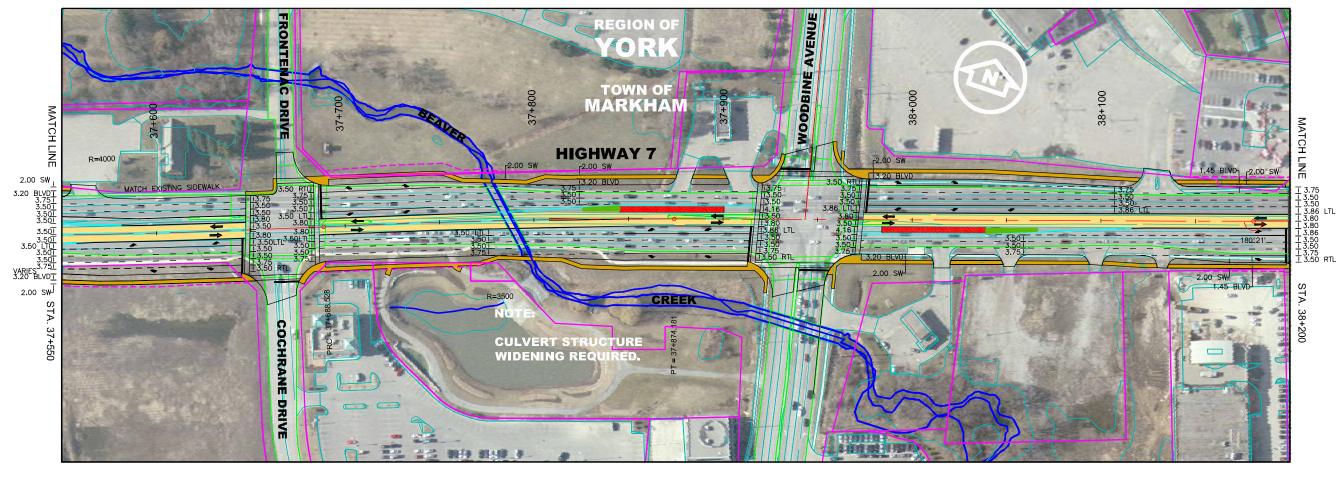

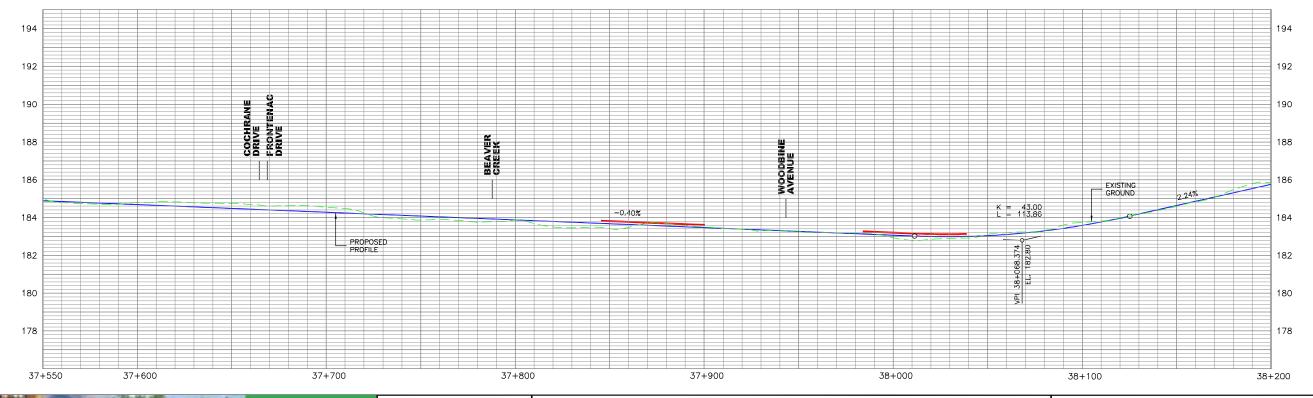

* YRTP


Vertical SCALES

STATIONS PROPOSED TRAFFIC LANES

PROPOSED RIGHT OF WAY

EXISTING ROADWAYS FUTURE RIGHT OF WAY BY OTHERS

PREFERRED ALIGNMENT FOR THE HIGHWAY 7 CORRIDOR

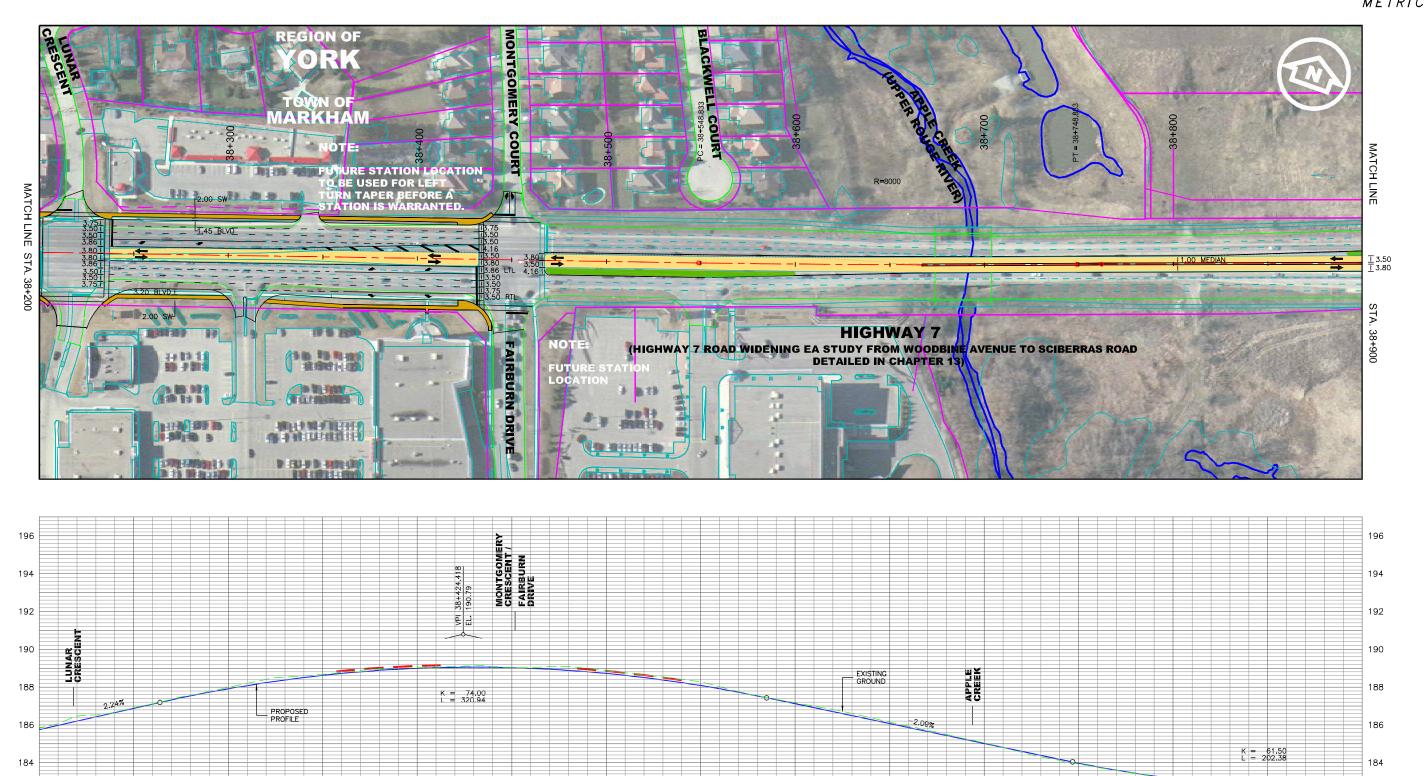




38+200



38+300

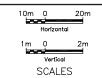

38+400



38+500



38+700

38+600


PREFERRED ALIGNMENT **FOR THE HIGHWAY 7** CORRIDOR

38+800




182


38+900

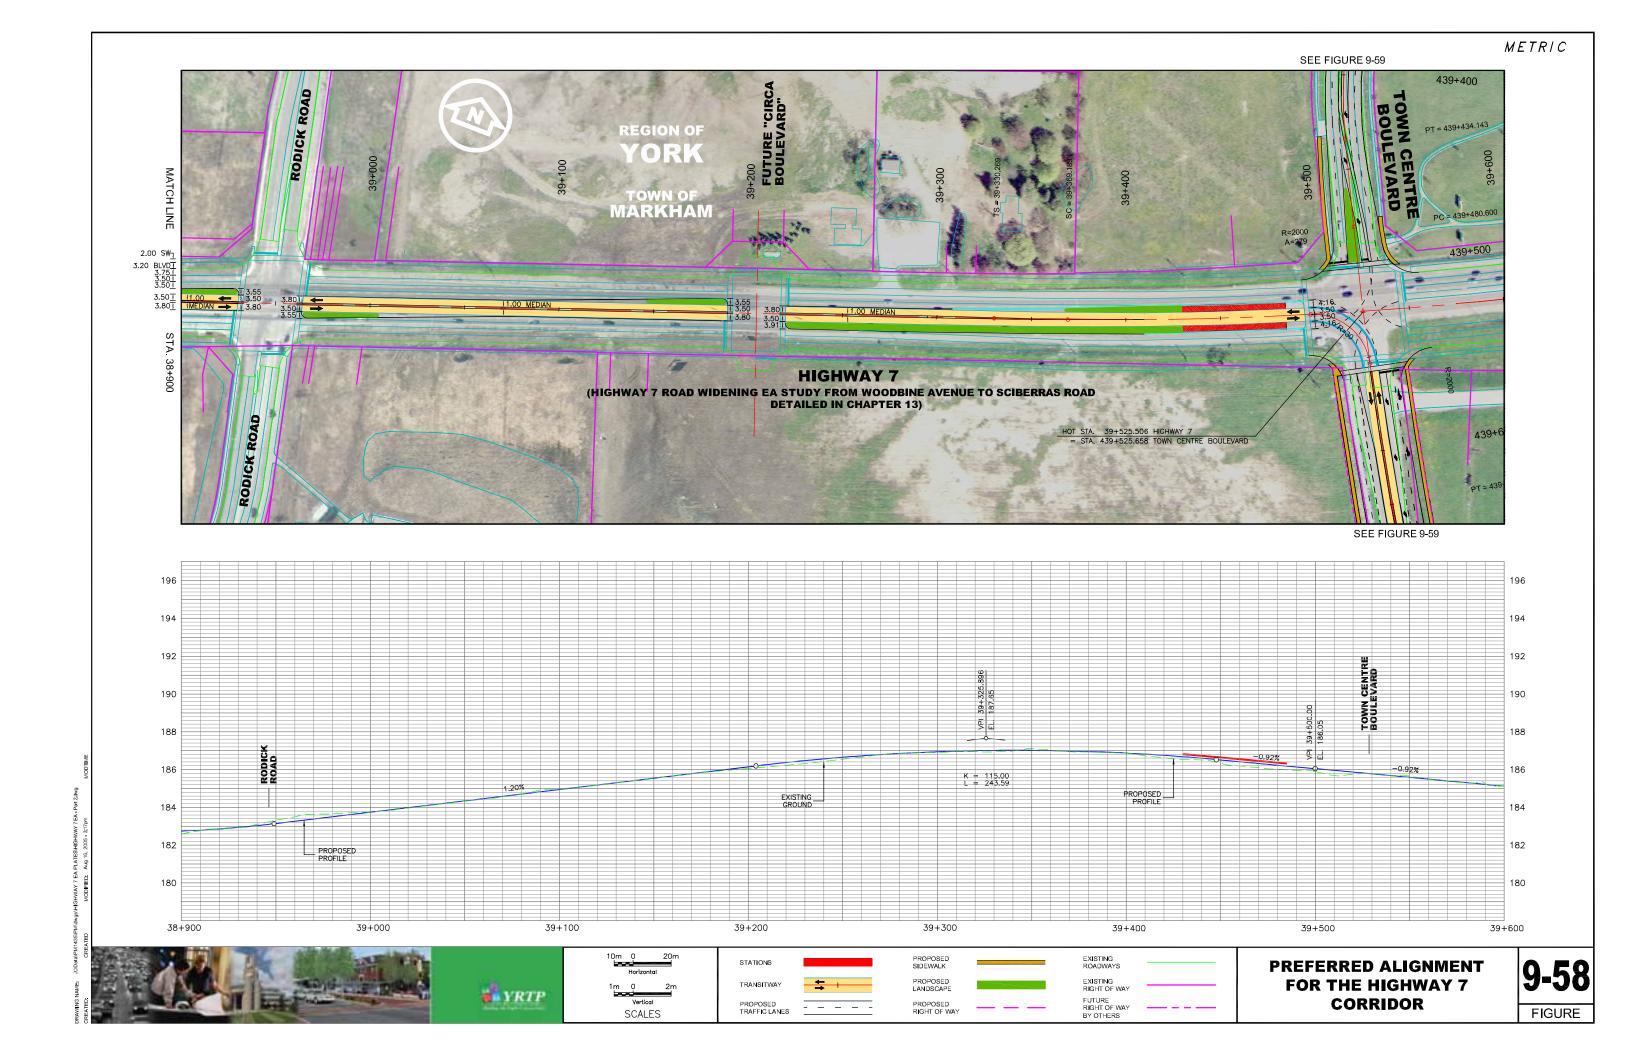

CORRIDOR

FIGURE

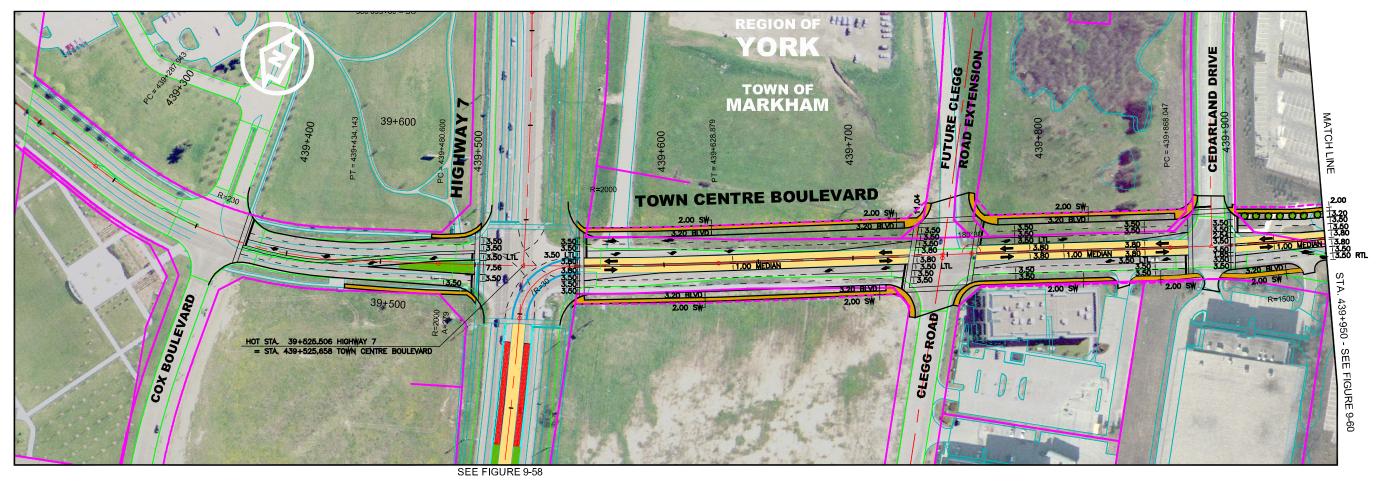


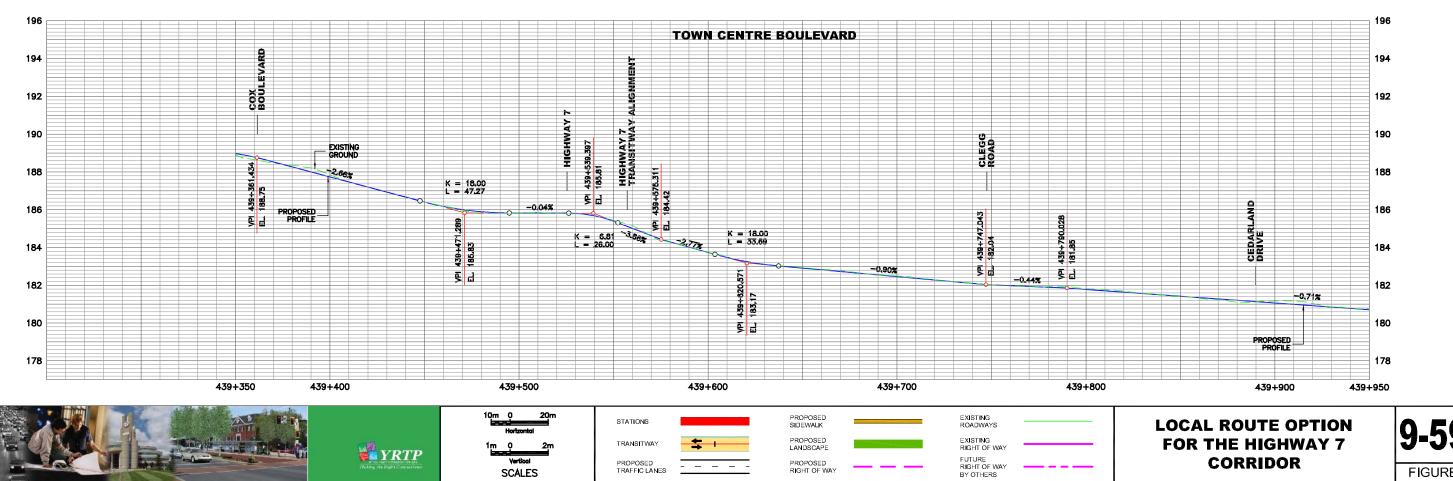


PROPOSED RIGHT OF WAY

Vertical SCALES

PROPOSED TRAFFIC LANES

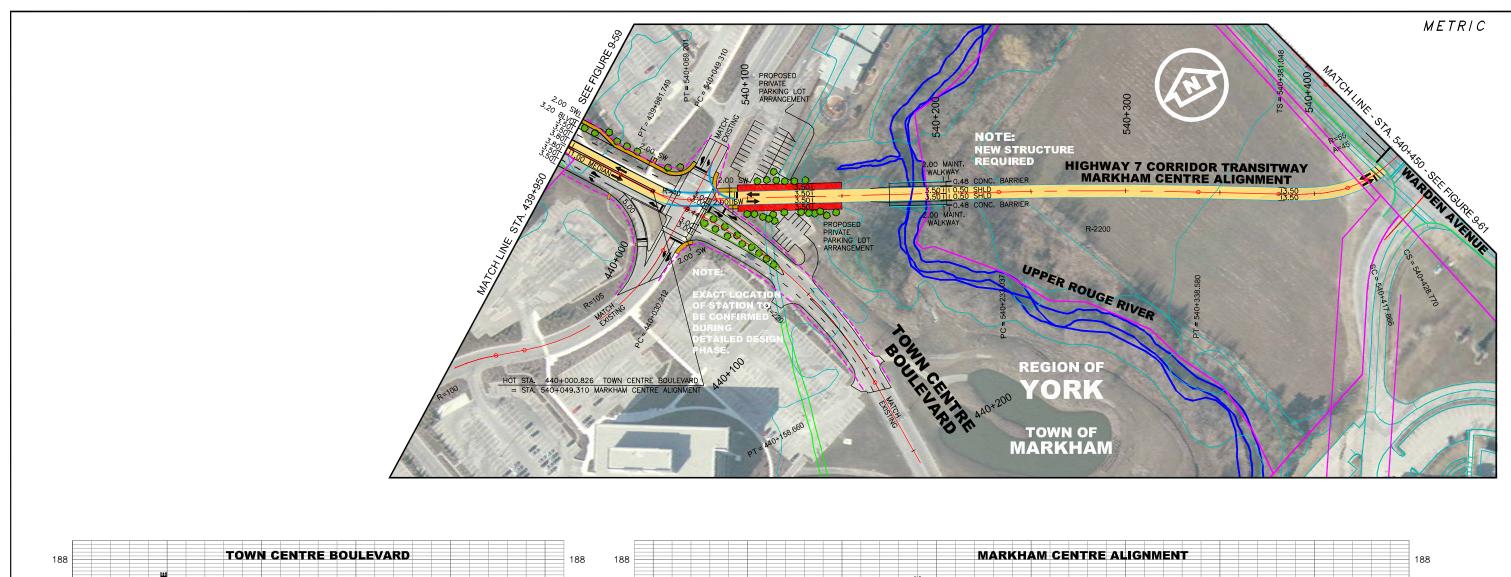

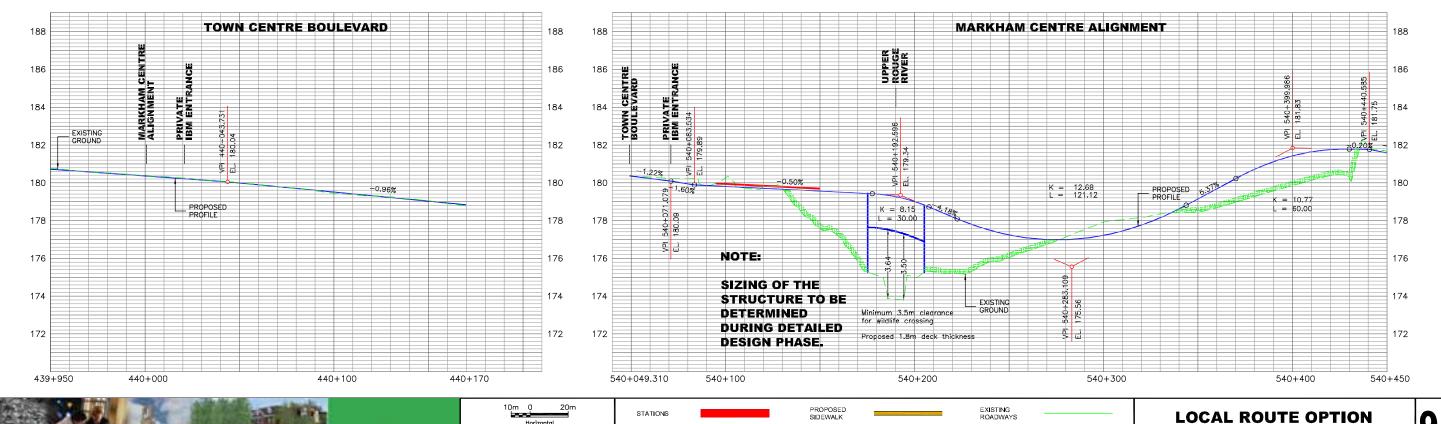

PROPOSED TRAFFIC LANES

SCALES

PROPOSED RIGHT OF WAY

BY OTHERS


**YRTP


FOR THE HIGHWAY 7

CORRIDOR

FIGURE

CREATED: CREATED MODIFIED A

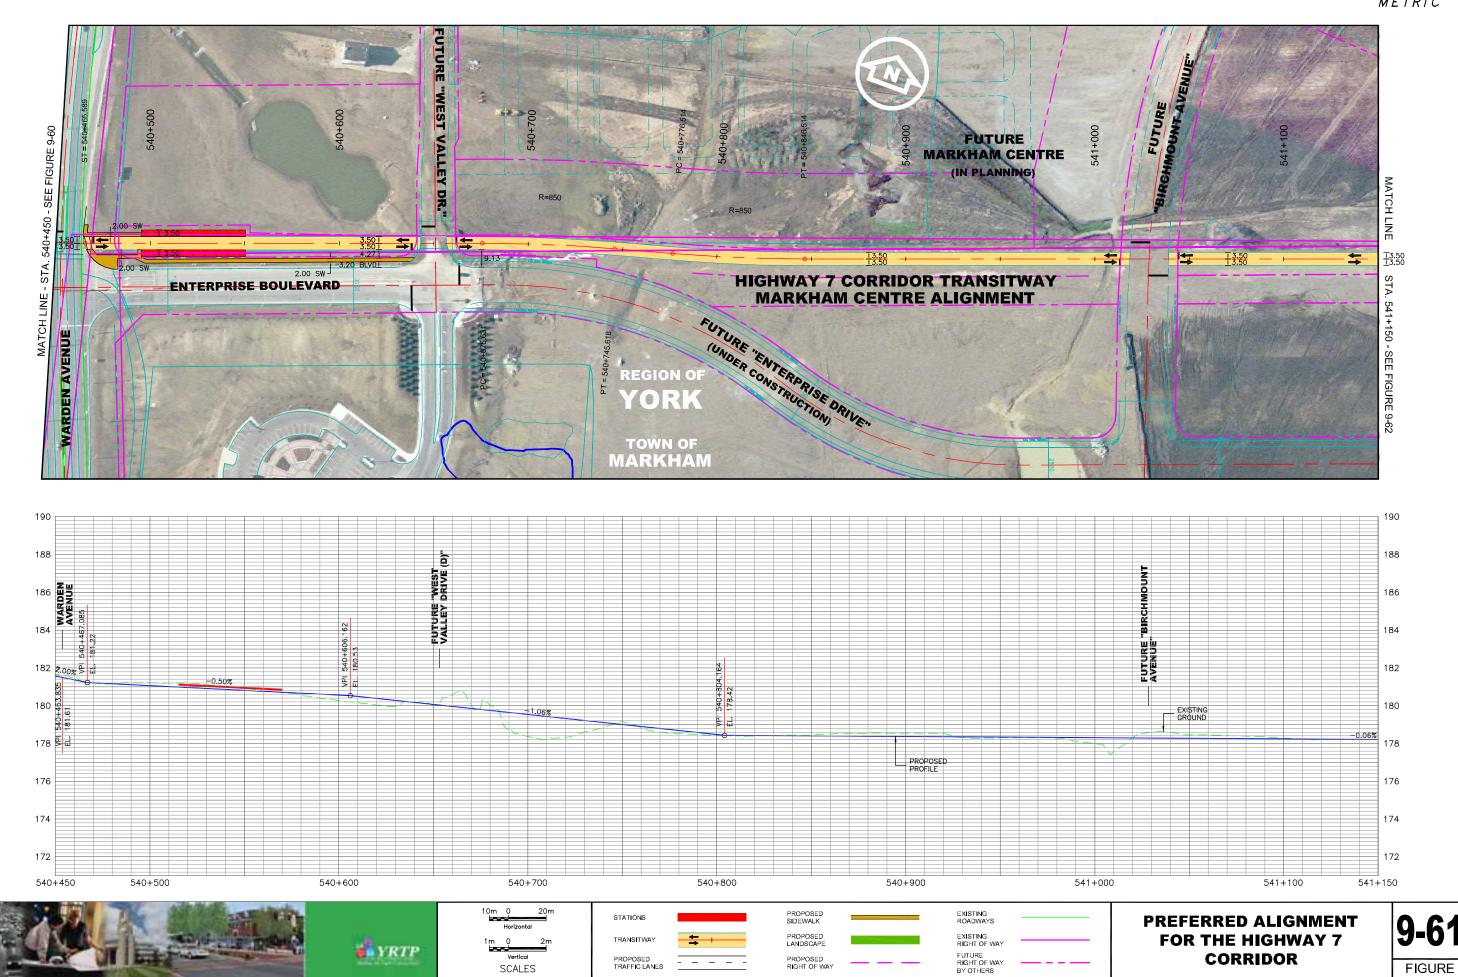

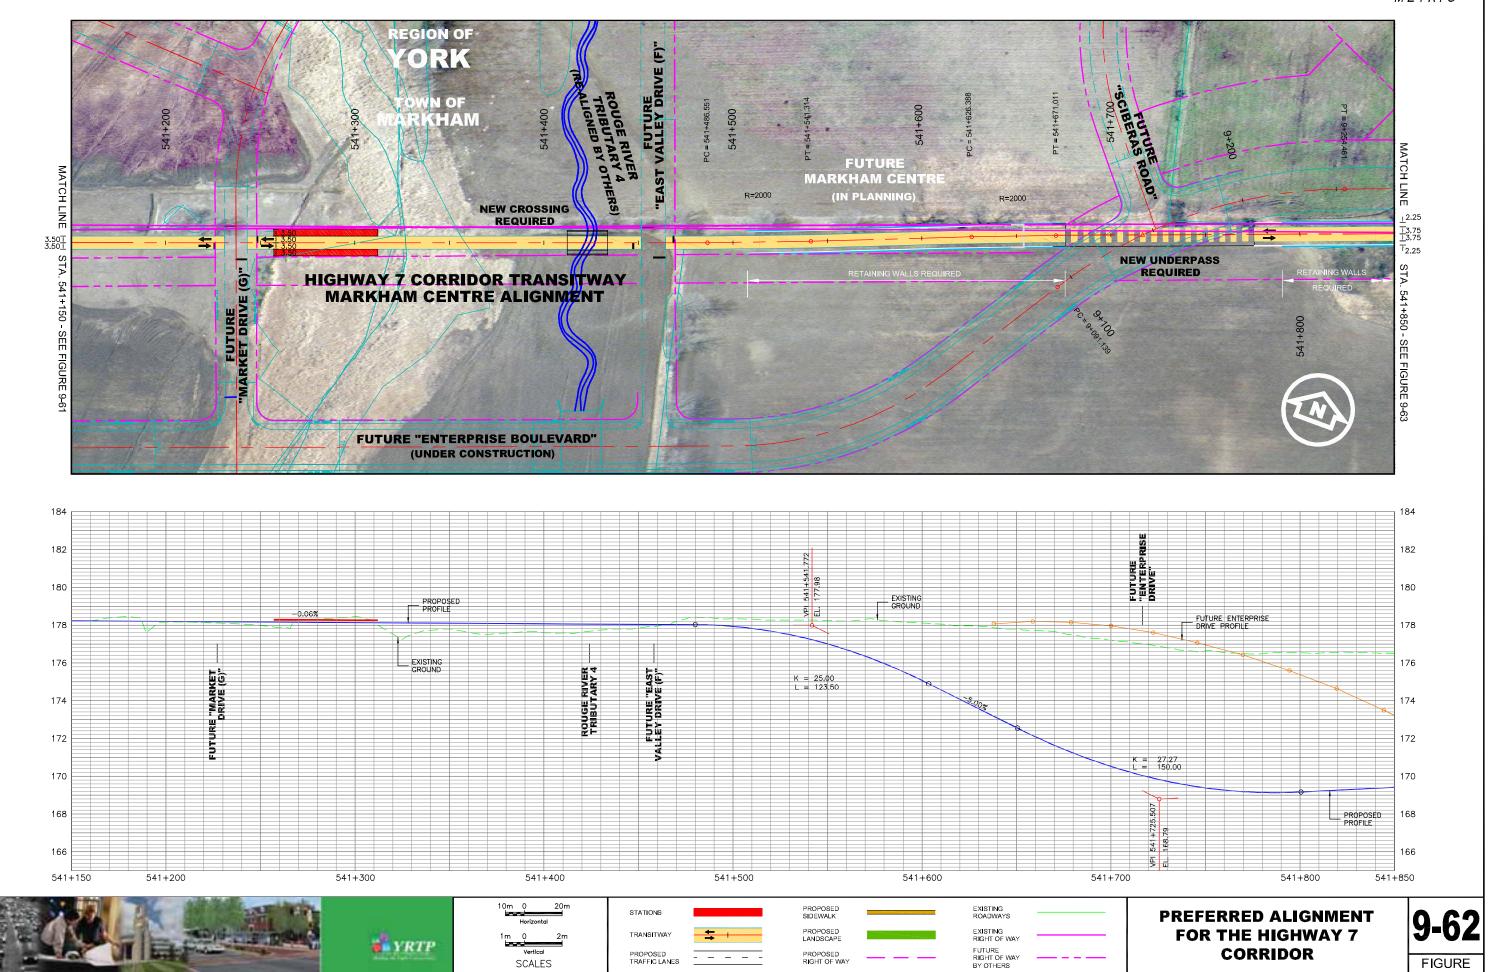


DRAWING NAME: J.\Data\PW1435\PW\dwgs\HIGHWAY 7 EA PLATES\HIGHWAY 7 EA - Part 3.D CREATED: Aug 17, 2005 - 7:08pm MODTIME

FOR THE HIGHWAY 7


CORRIDOR

FIGURE

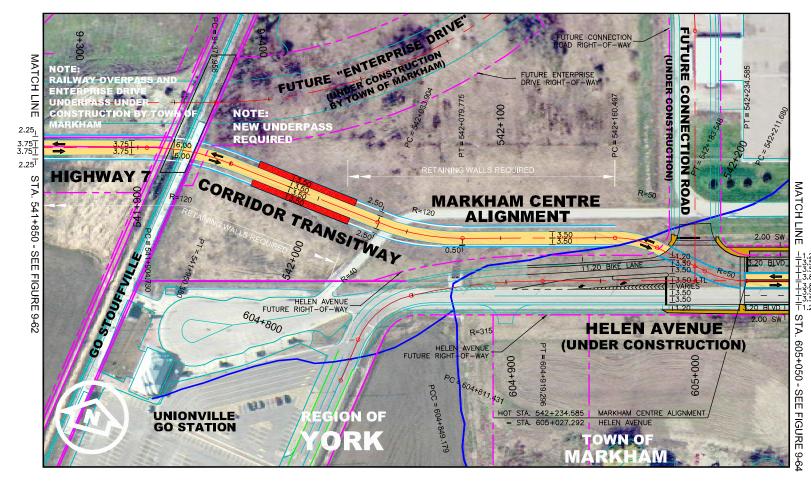

NOTE:
PEDESTRIAN ACCESS THROUGH
VERTICAL CIRCULATION FACILITIES
FOR TRANSFER FROM DEPRESSED
RAPID TRANSIT STATION TO GO
TRANSIT UNIONVILLE STATION WILL
BE PROVIDED AS PAST OF THE
UNDERTAKING. THE
CONFIGURATION WILL BE
DEVELOPED DURING DETAILED
DESIGN IN CONSULTATION WITH
ADJACENT PROPERTY OWNERS AND
GO TRANSIT.

* YRTP

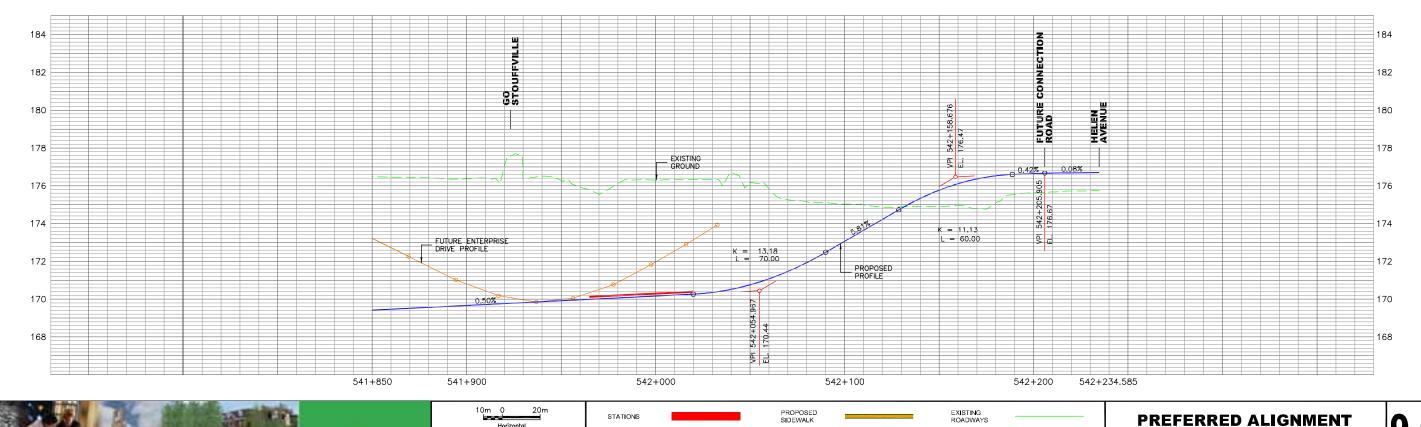

PROPOSED TRAFFIC LANES

SCALES


PROPOSED RIGHT OF WAY


BY OTHERS

PREFERRED ALIGNMENT **FOR THE HIGHWAY 7**

CORRIDOR

FIGURE

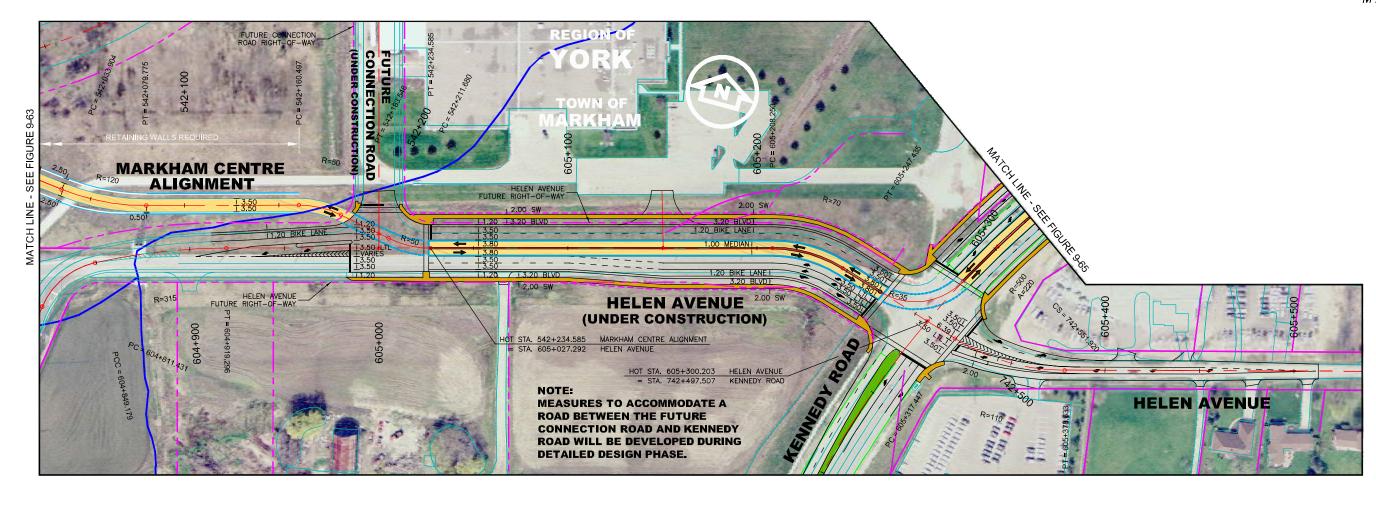

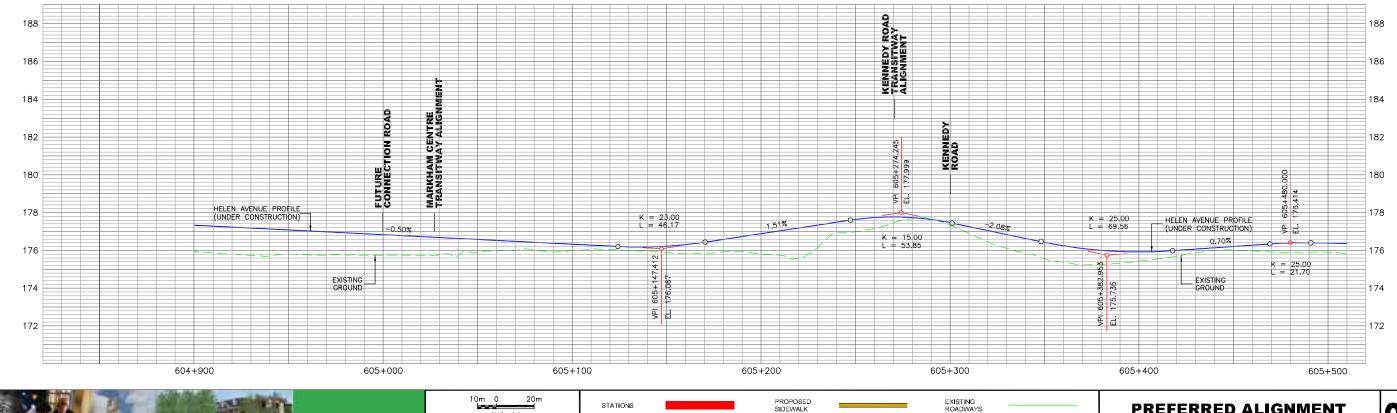

PROPOSED RIGHT OF WAY


BY OTHERS


STATIONS

SCALES

PROPOSED TRAFFIC LANES

* YRTP

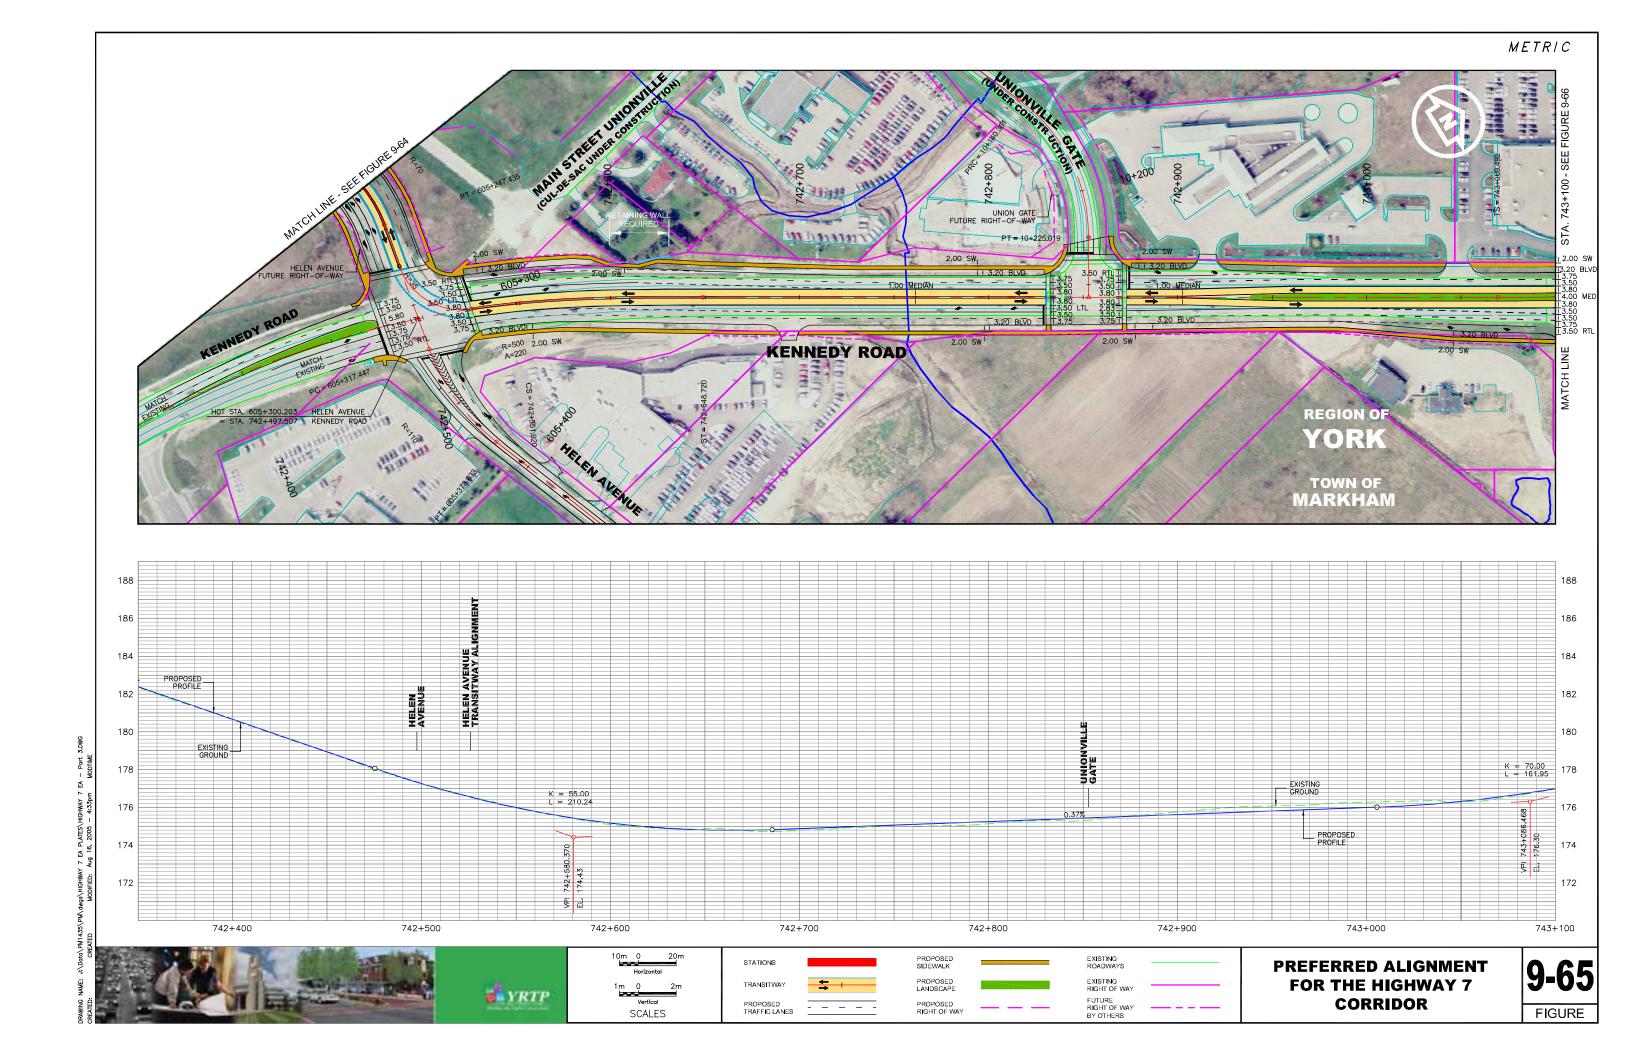

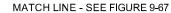


FOR THE HIGHWAY 7

CORRIDOR

FIGURE

FUTURE RIGHT OF WAY BY OTHERS

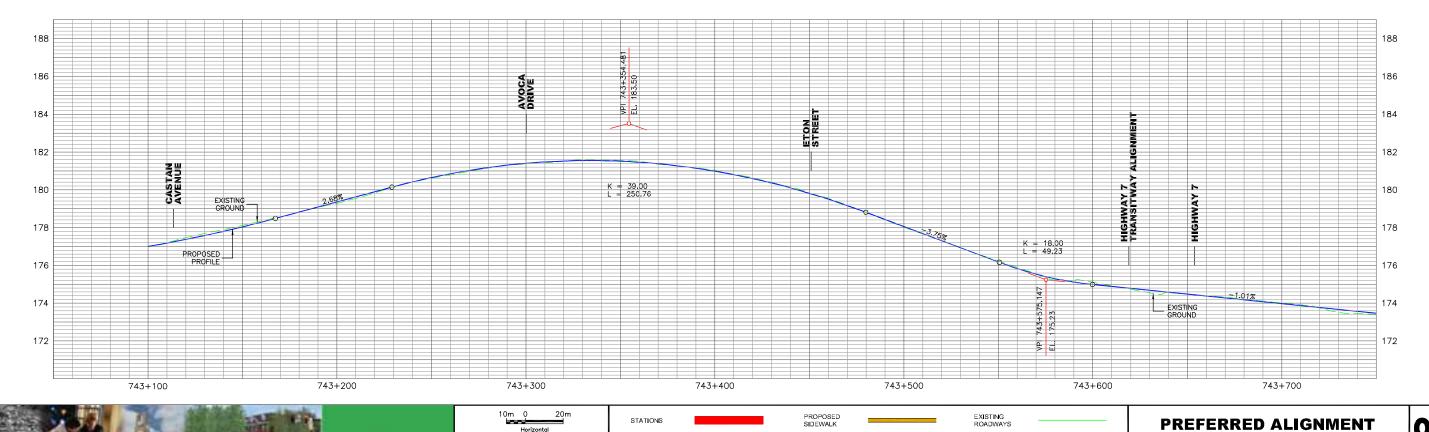


PROPOSED RIGHT OF WAY


PROPOSED TRAFFIC LANES


* YRTP


Vertical SCALES

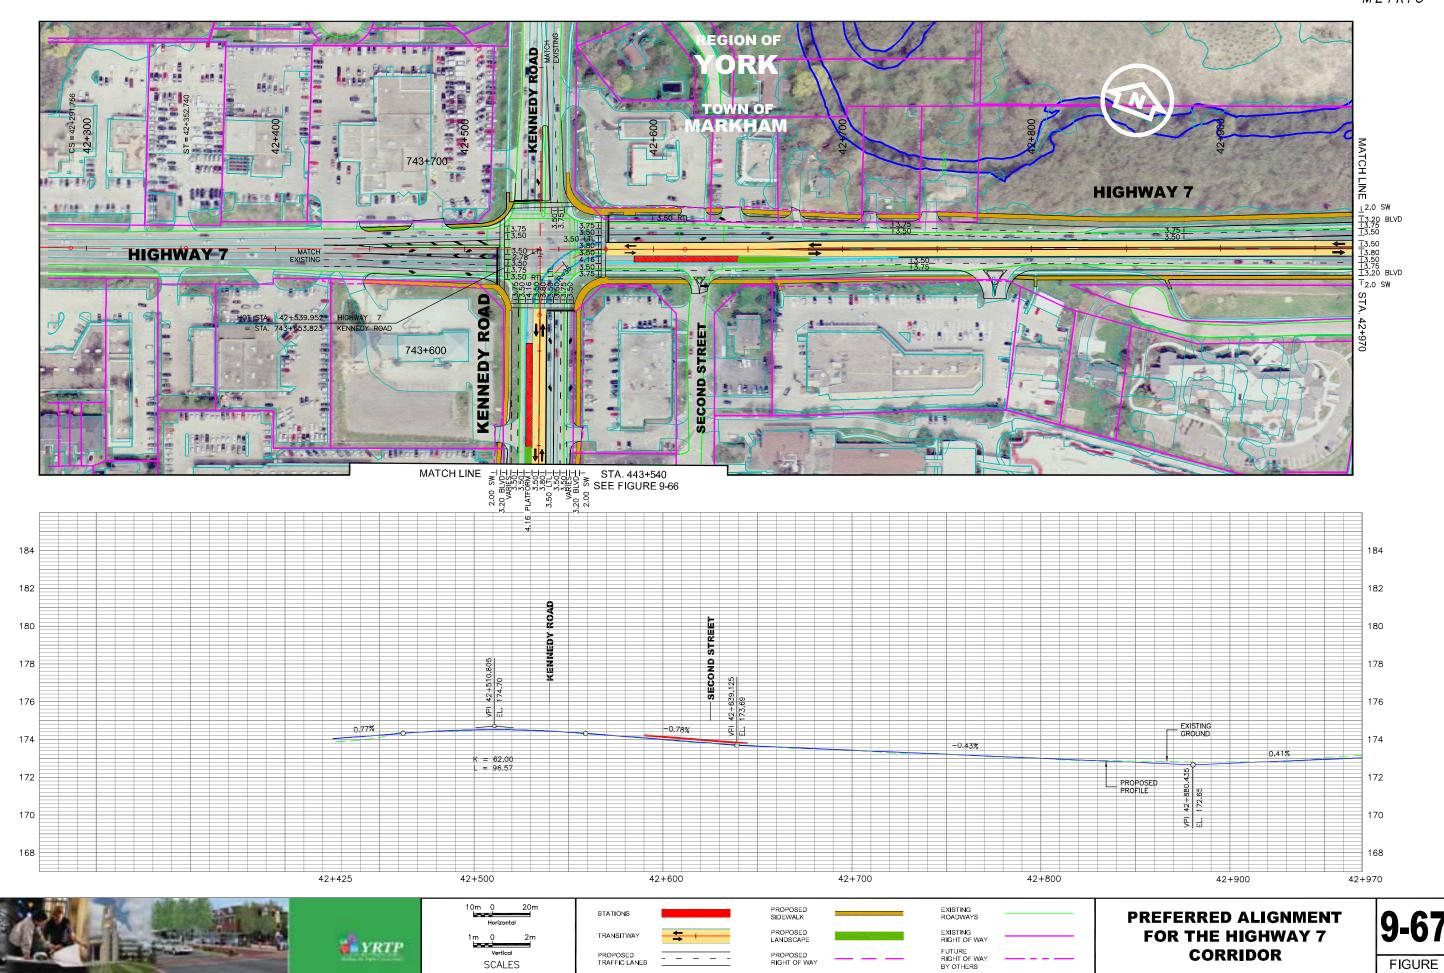


DRAWING NAME: J.\Data\PM1435\PM\dwgs\HIGHWAY 7 EA PLATES\HIGHWAY 7 CREATED: CREATED CREATED MODIFIED: Aug 16, 2005 - 4:40pm

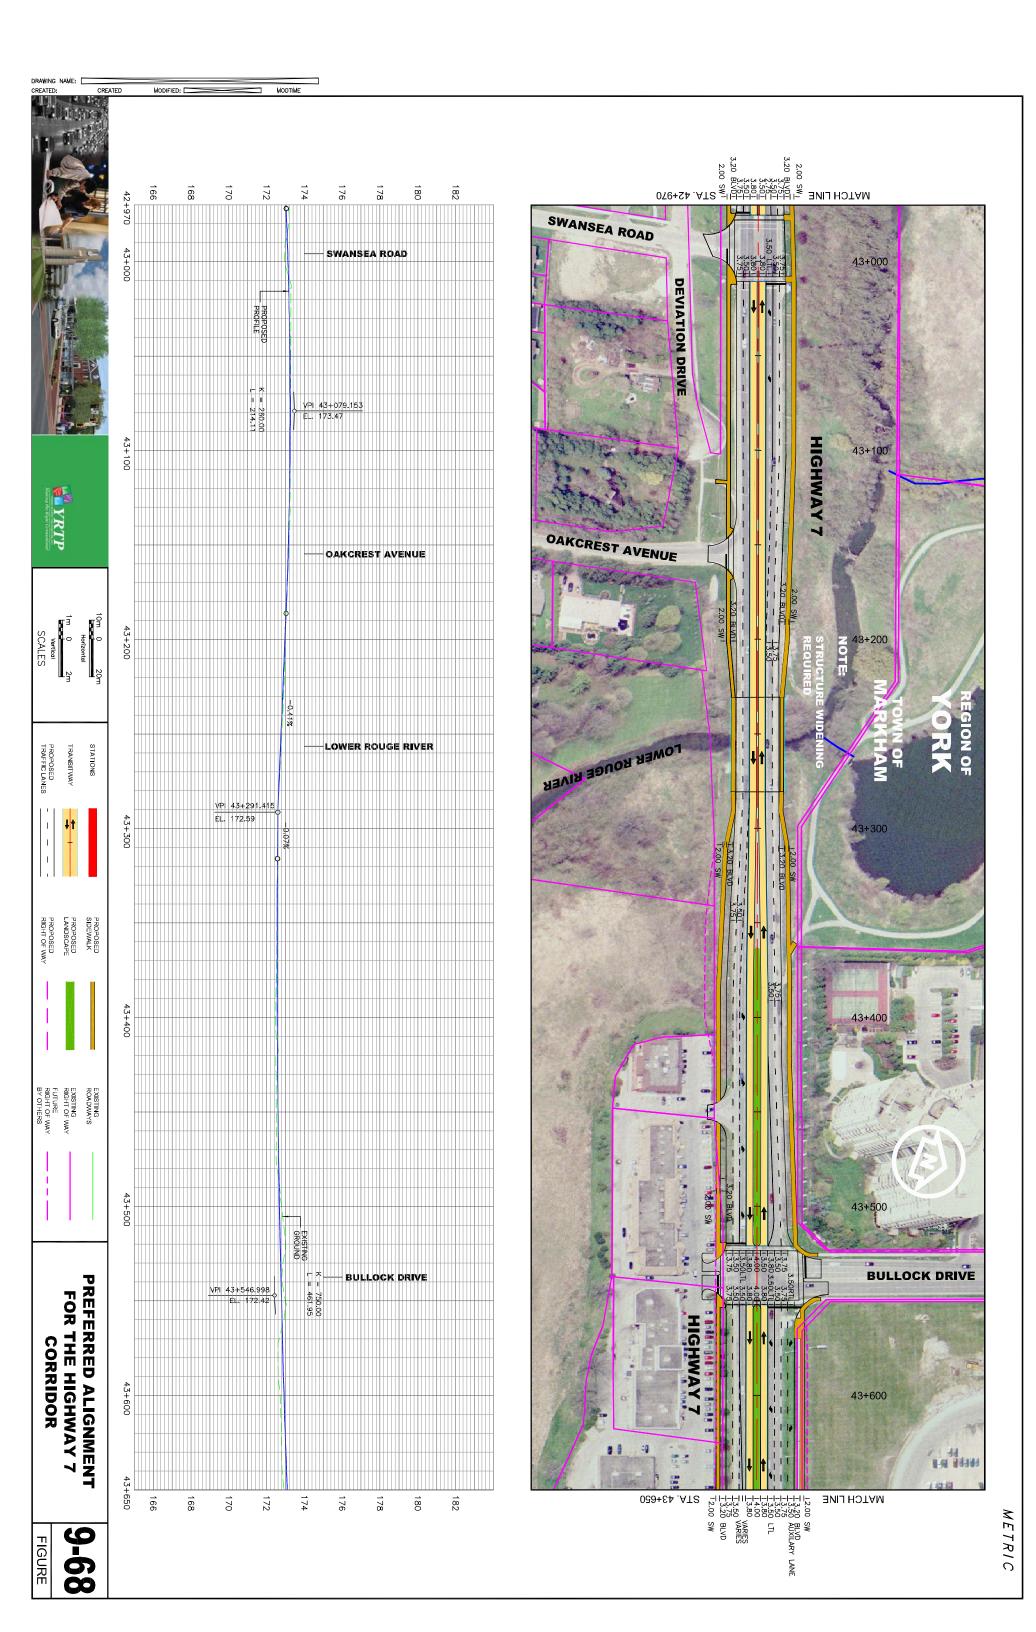

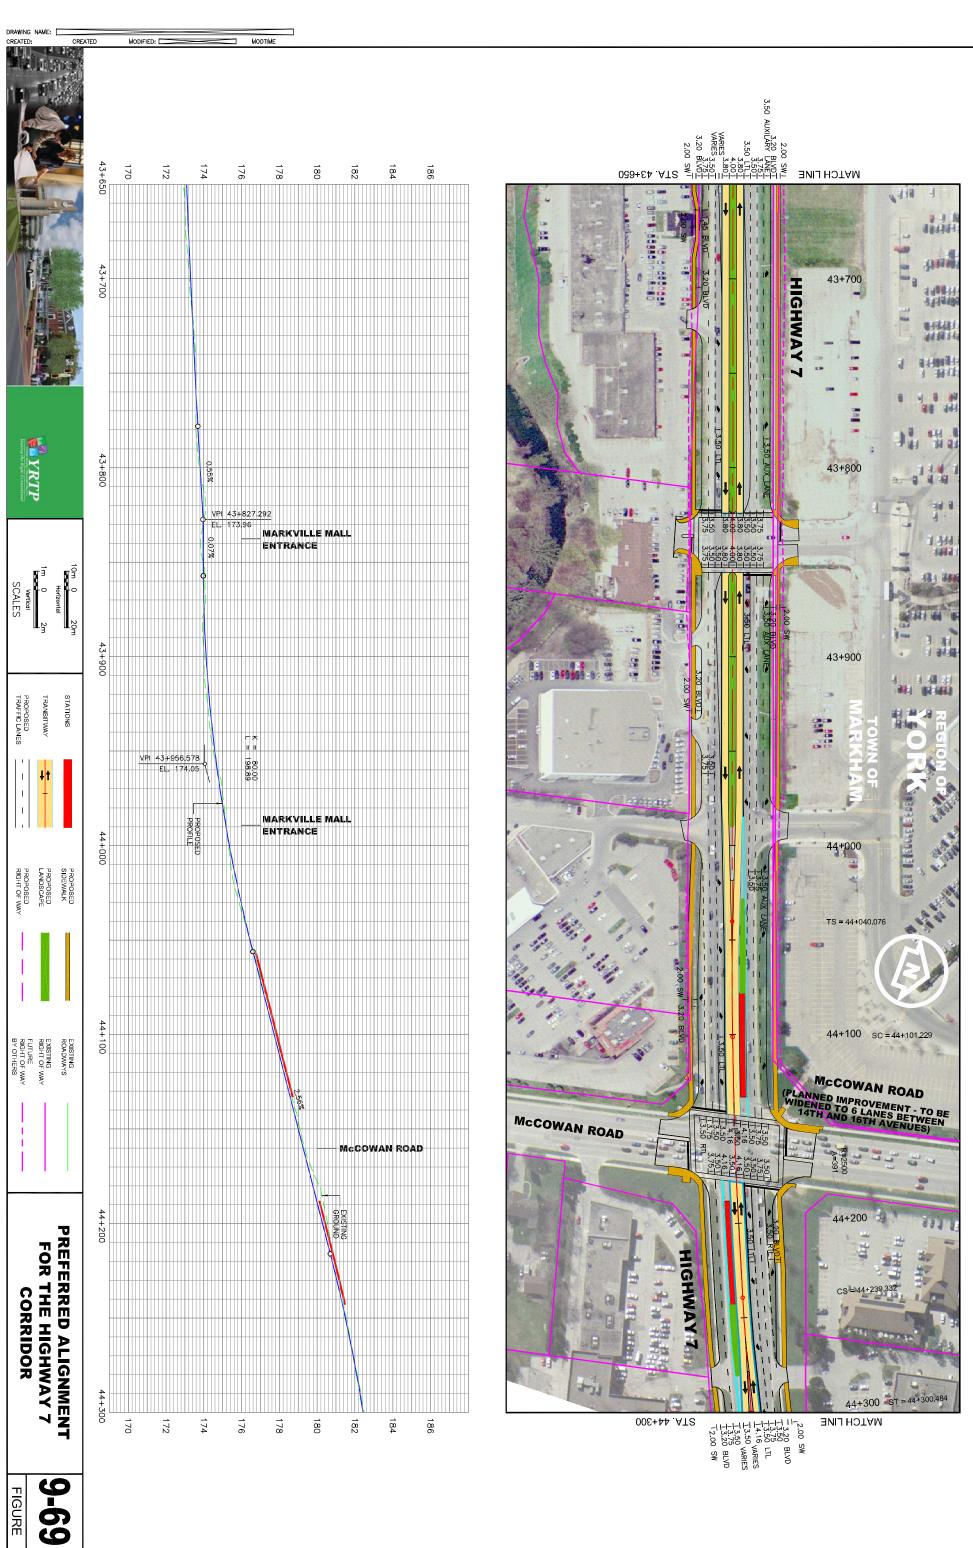


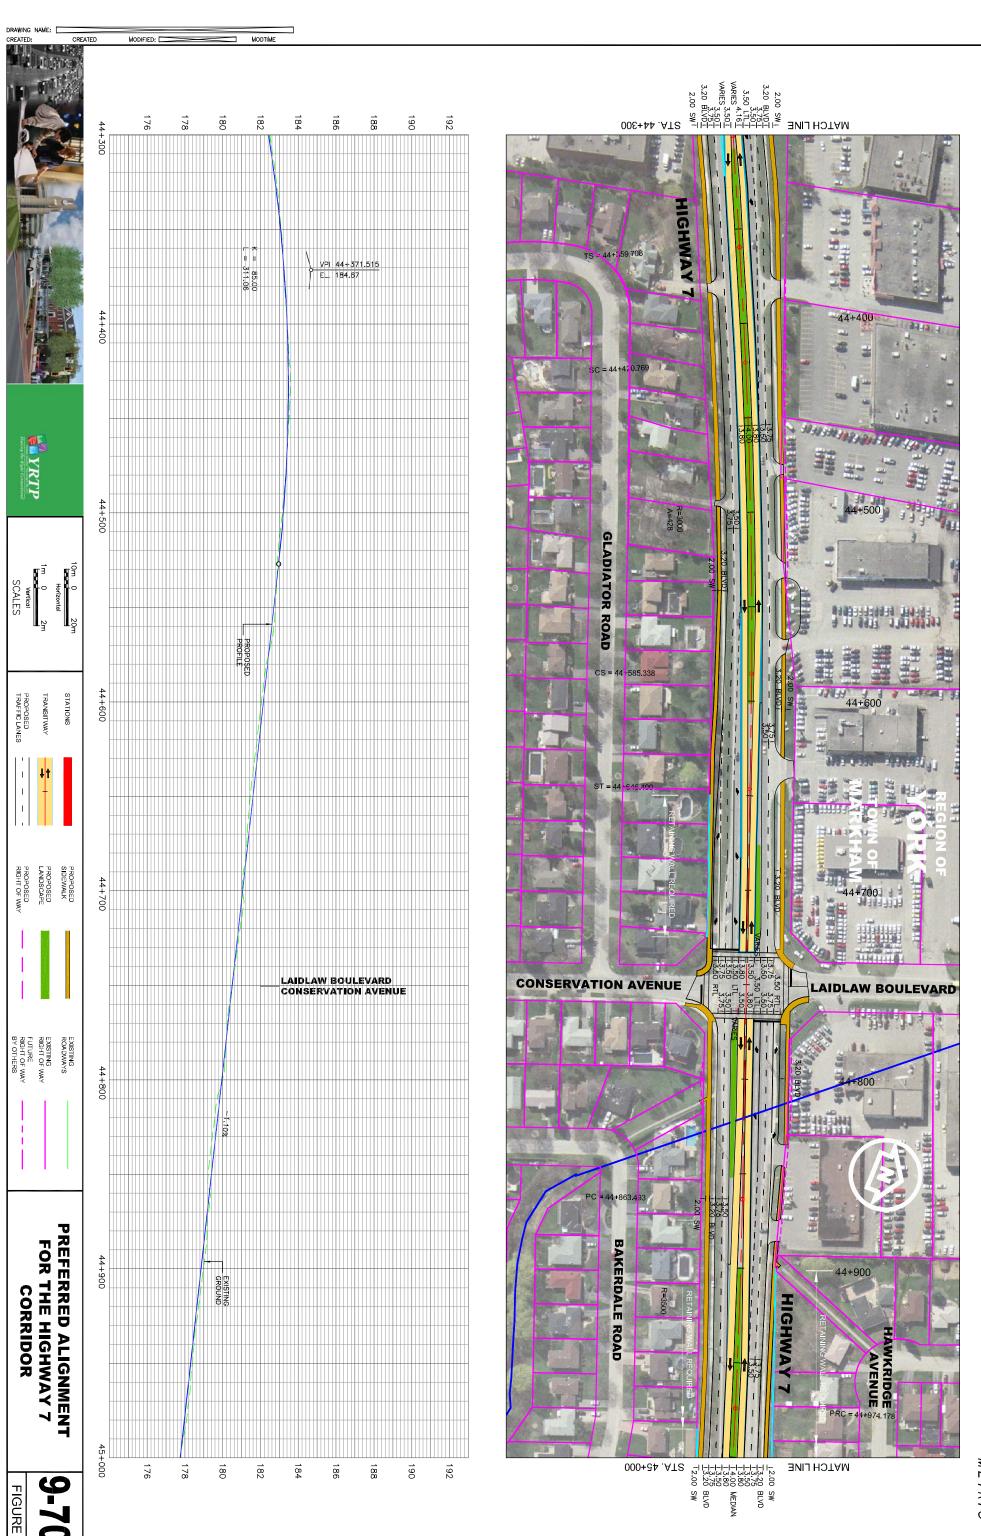


METRIC

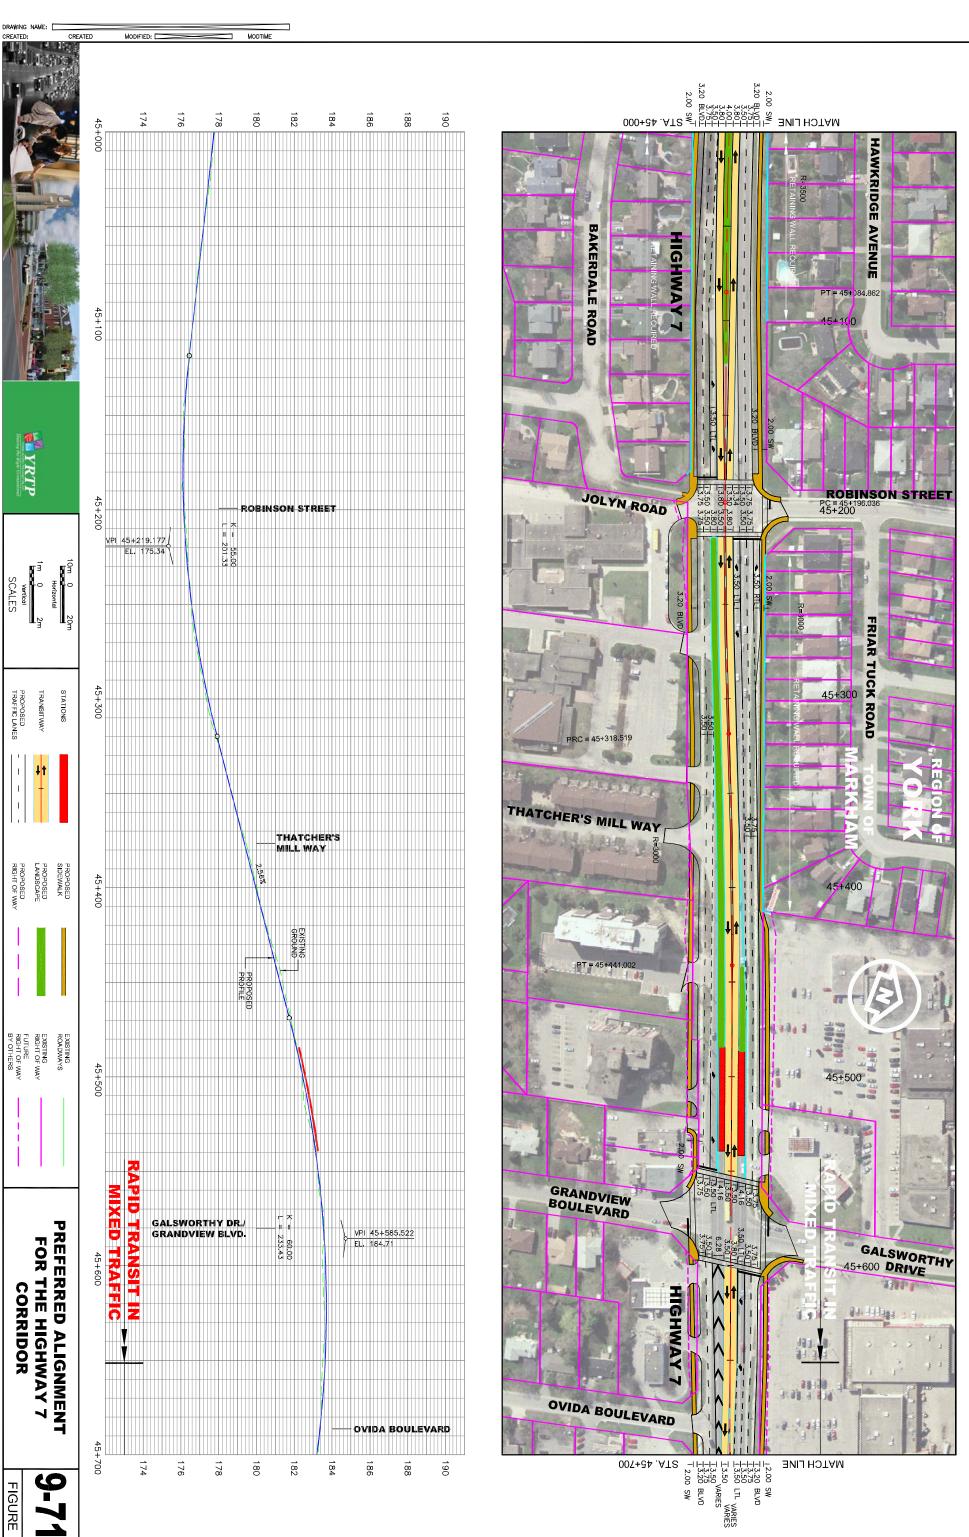


1 F | K |

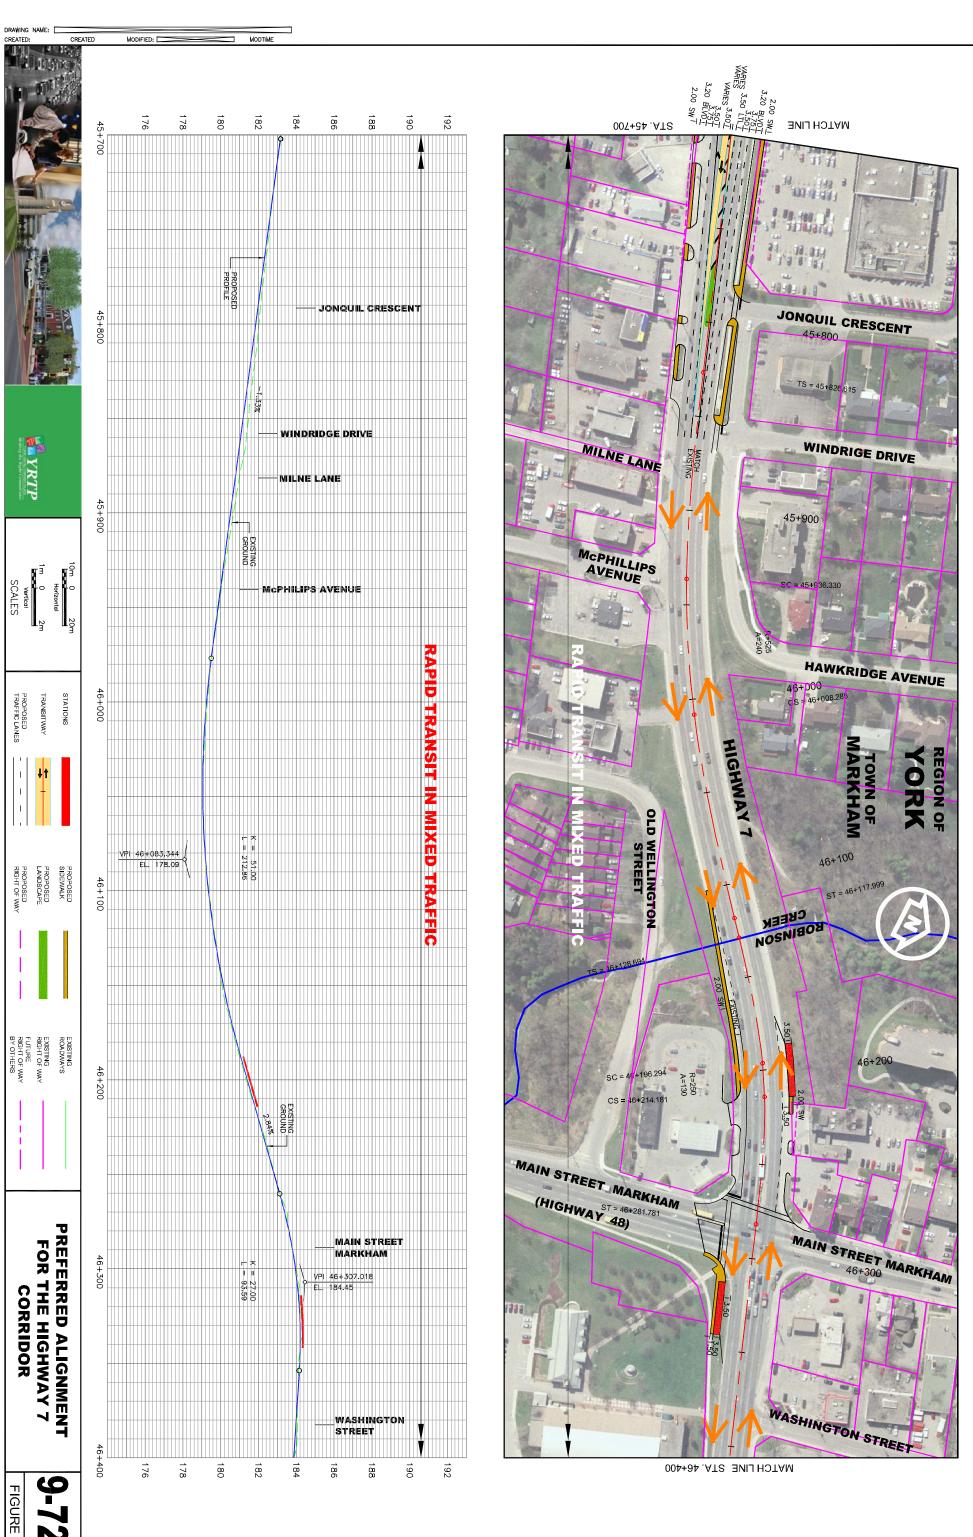


1E | K |

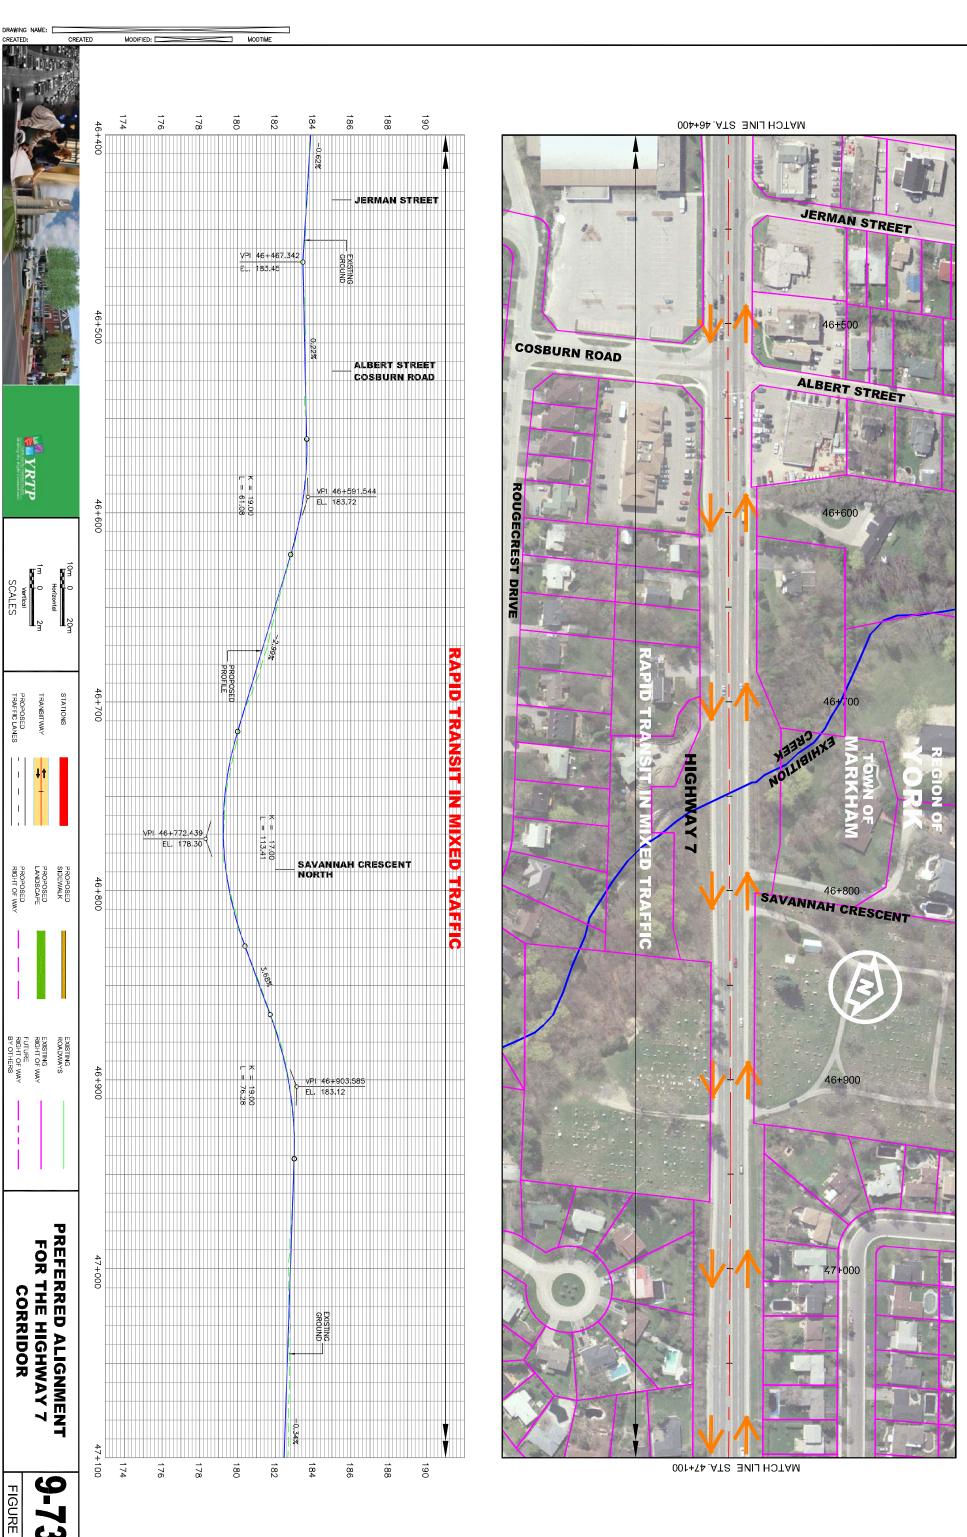

1 F | K |

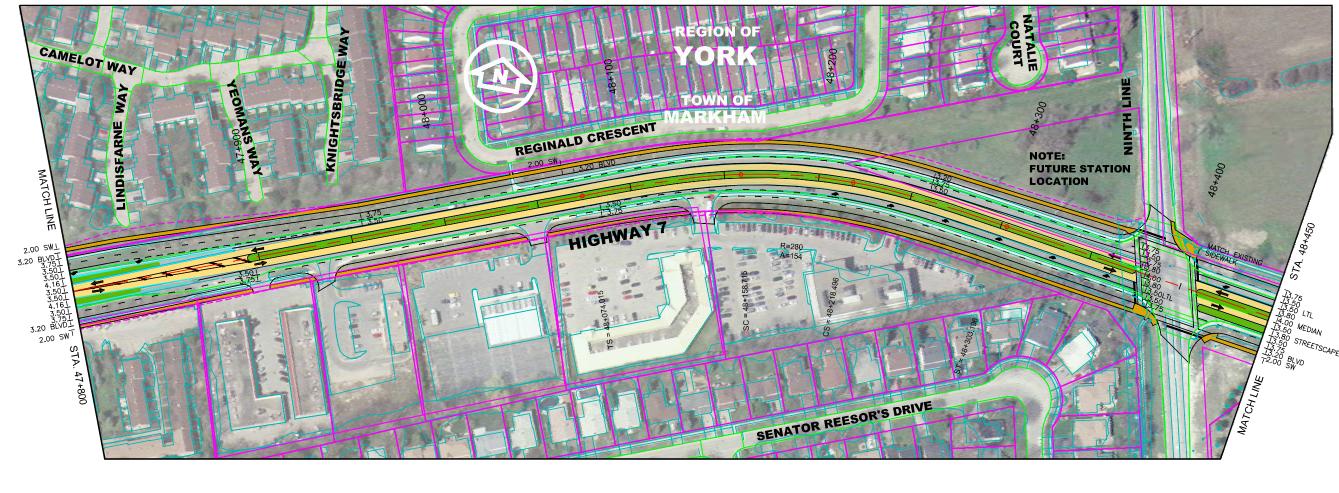

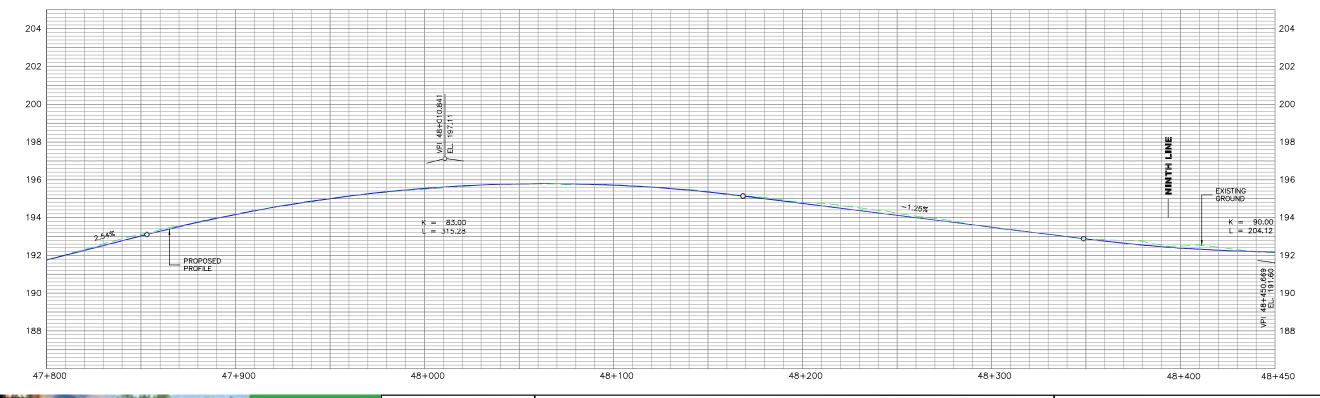

PROPOSED RIGHT OF WAY

STATIONS

SCALES

PROPOSED TRAFFIC LANES

WYRTP

EXISTING ROADWAYS

FUTURE RIGHT OF WAY BY OTHERS


CREATED: CREATED MODIFIED; Aug 16, 2005 – 4:55pm MODINE


9-75

FIGURE

PREFERRED ALIGNMENT FOR THE HIGHWAY 7

CORRIDOR

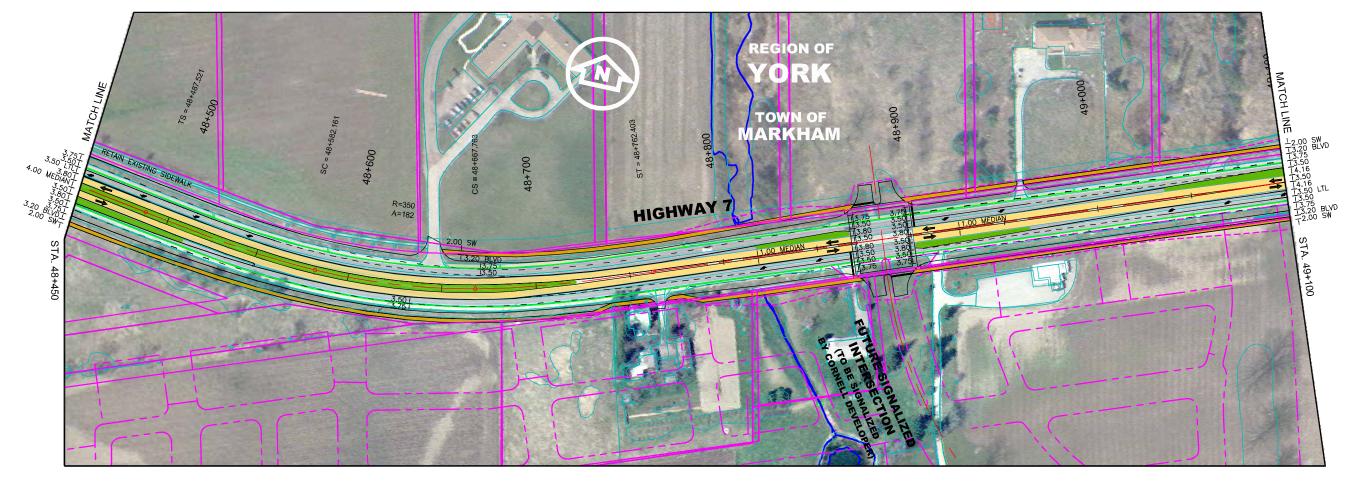

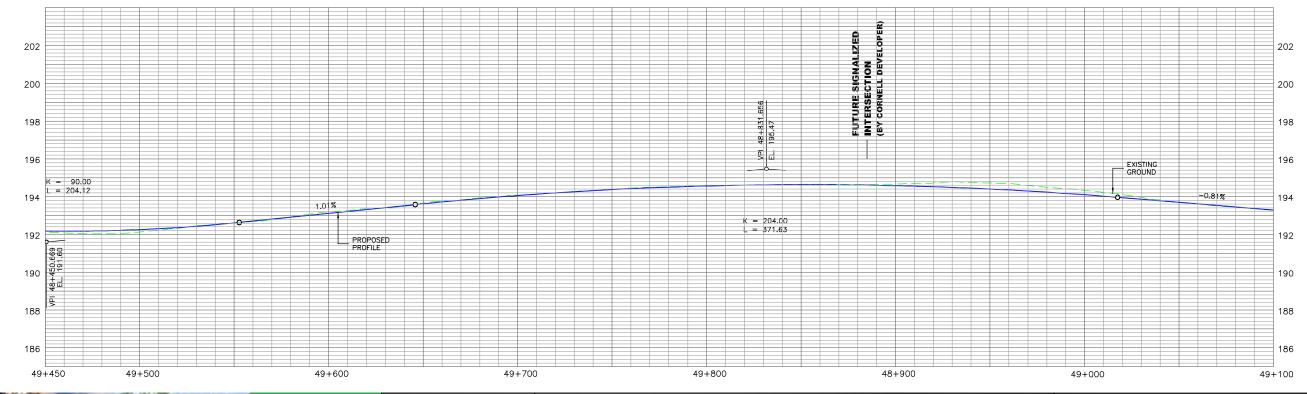

PROPOSED RIGHT OF WAY

STATIONS

PROPOSED TRAFFIC LANES


Vertical SCALES


*YRTP


EXISTING ROADWAYS


FUTURE RIGHT OF WAY BY OTHERS PREFERRED ALIGNMENT FOR THE HIGHWAY 7

CORRIDOR

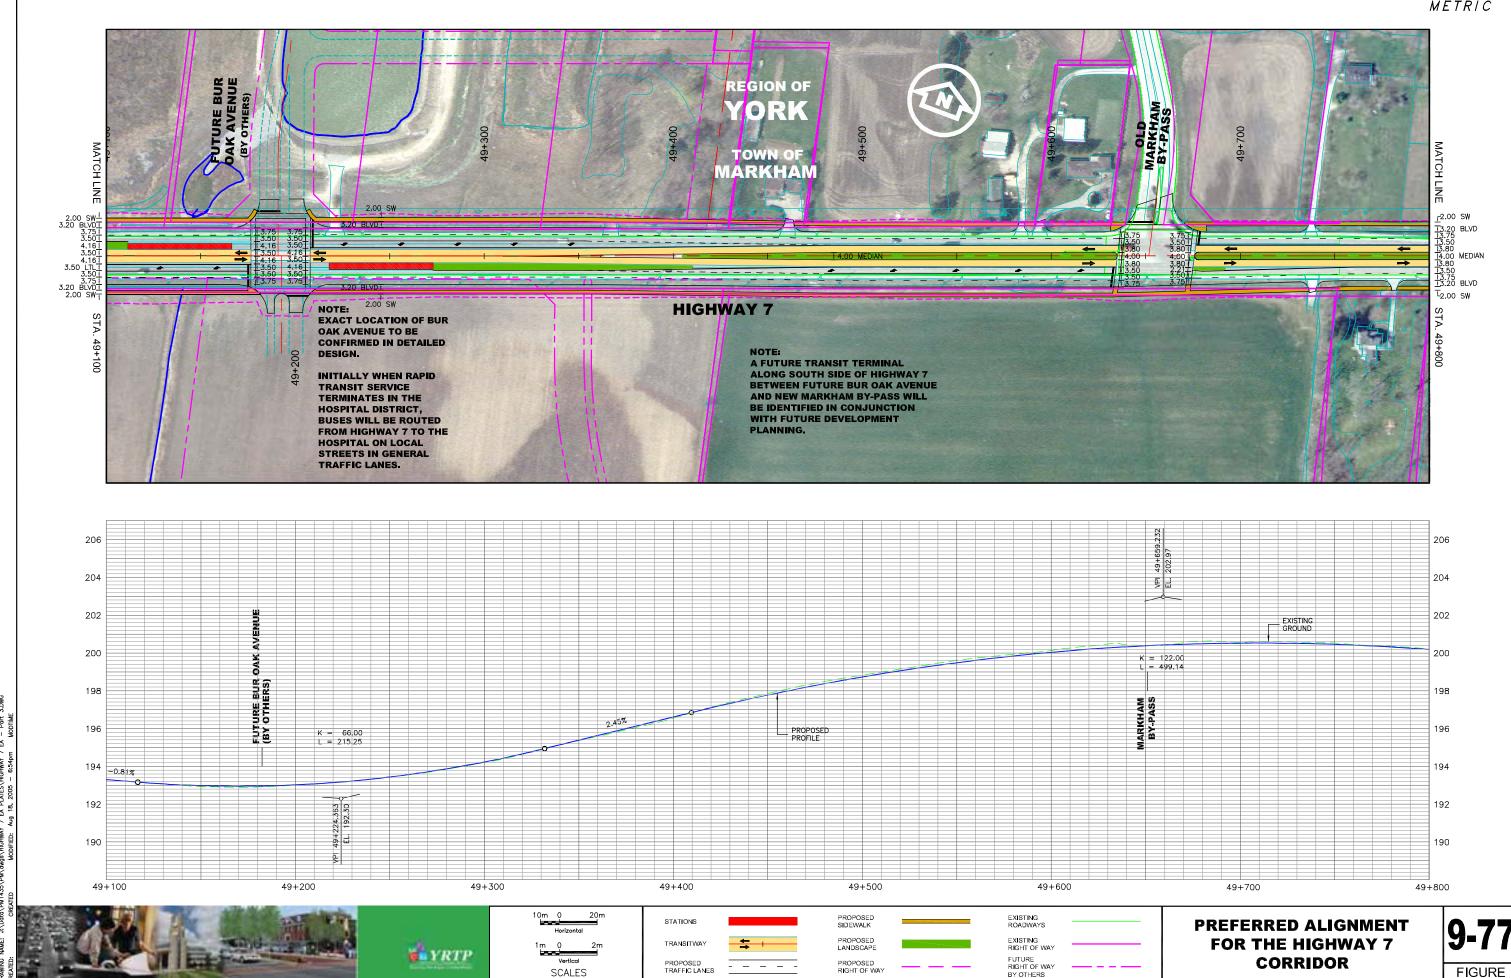

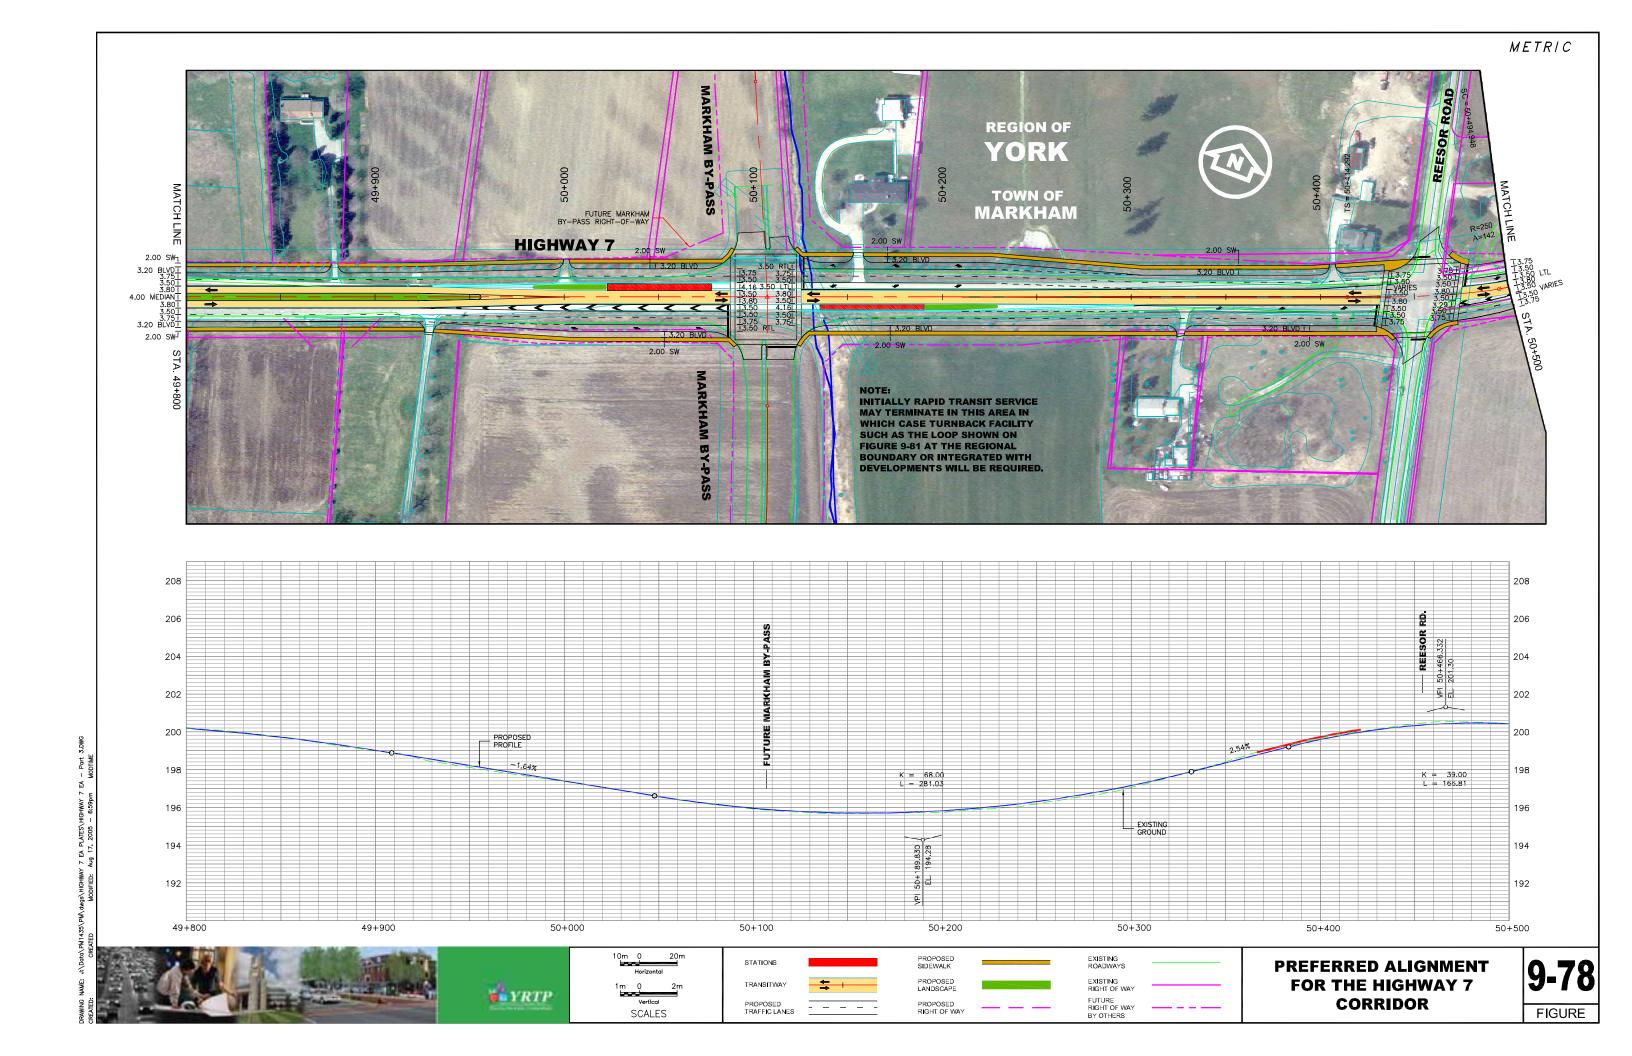

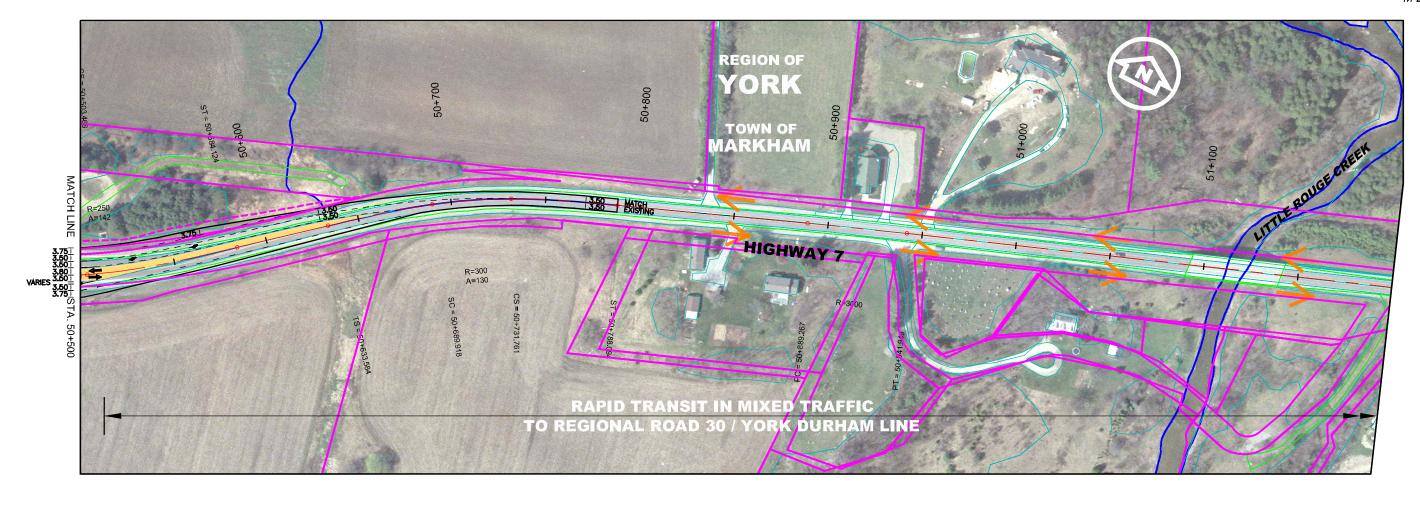

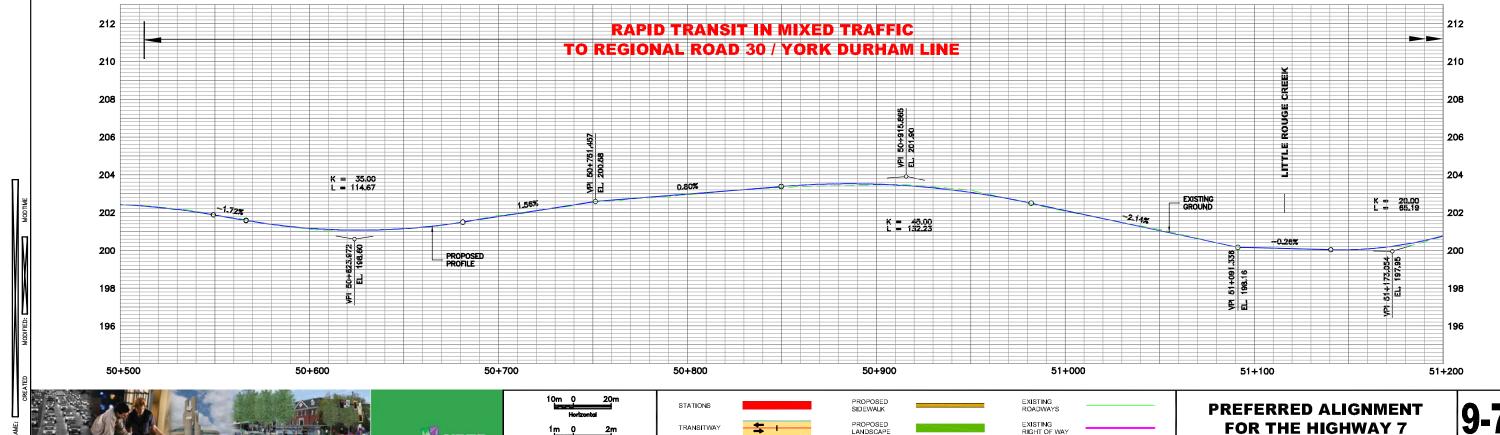

PROPOSED TRAFFIC LANES


SCALES


PROPOSED RIGHT OF WAY FUTURE RIGHT OF WAY BY OTHERS

CORRIDOR

FIGURE

YRTP

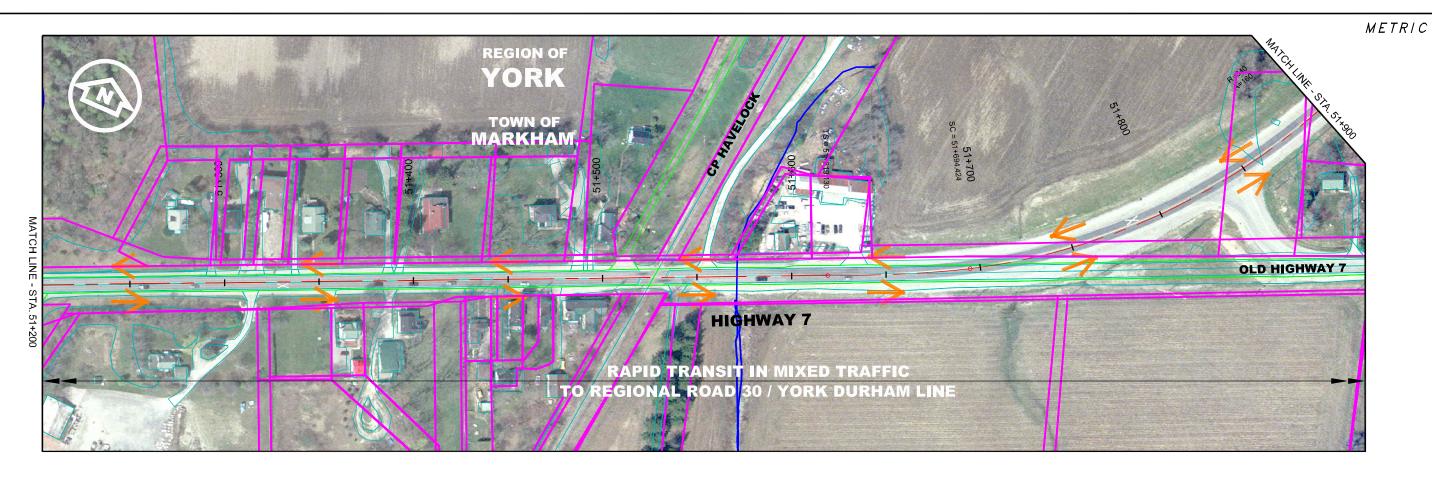

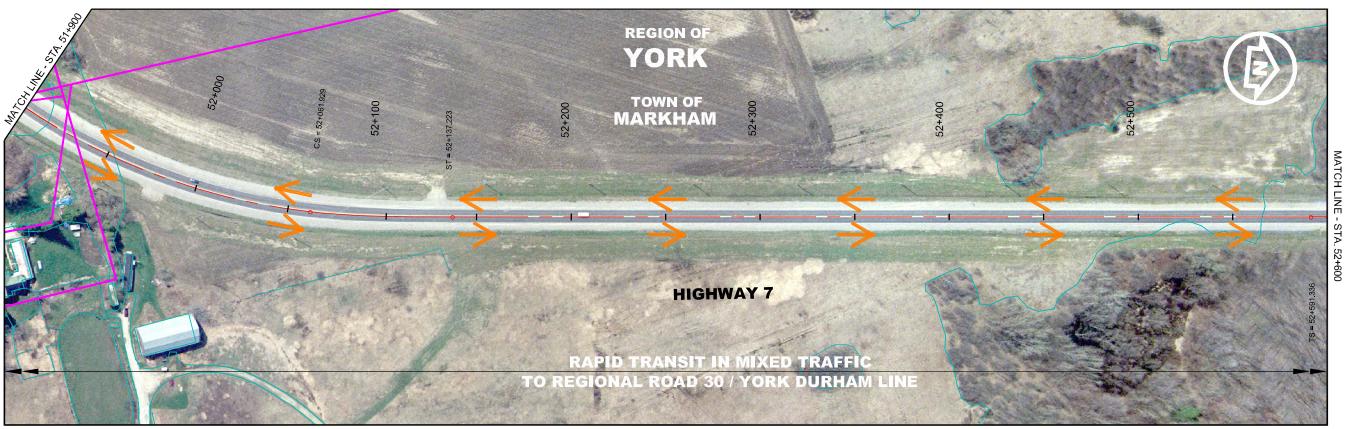










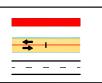



EXISTING ROADWAYS


PREFERRED ALIGNMENT **FOR THE HIGHWAY 7** CORRIDOR


9-80







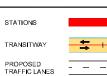

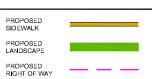



PREFERRED ALIGNMENT **FOR THE HIGHWAY 7** CORRIDOR

