


preliminary cross section: 4-lane road

intersection

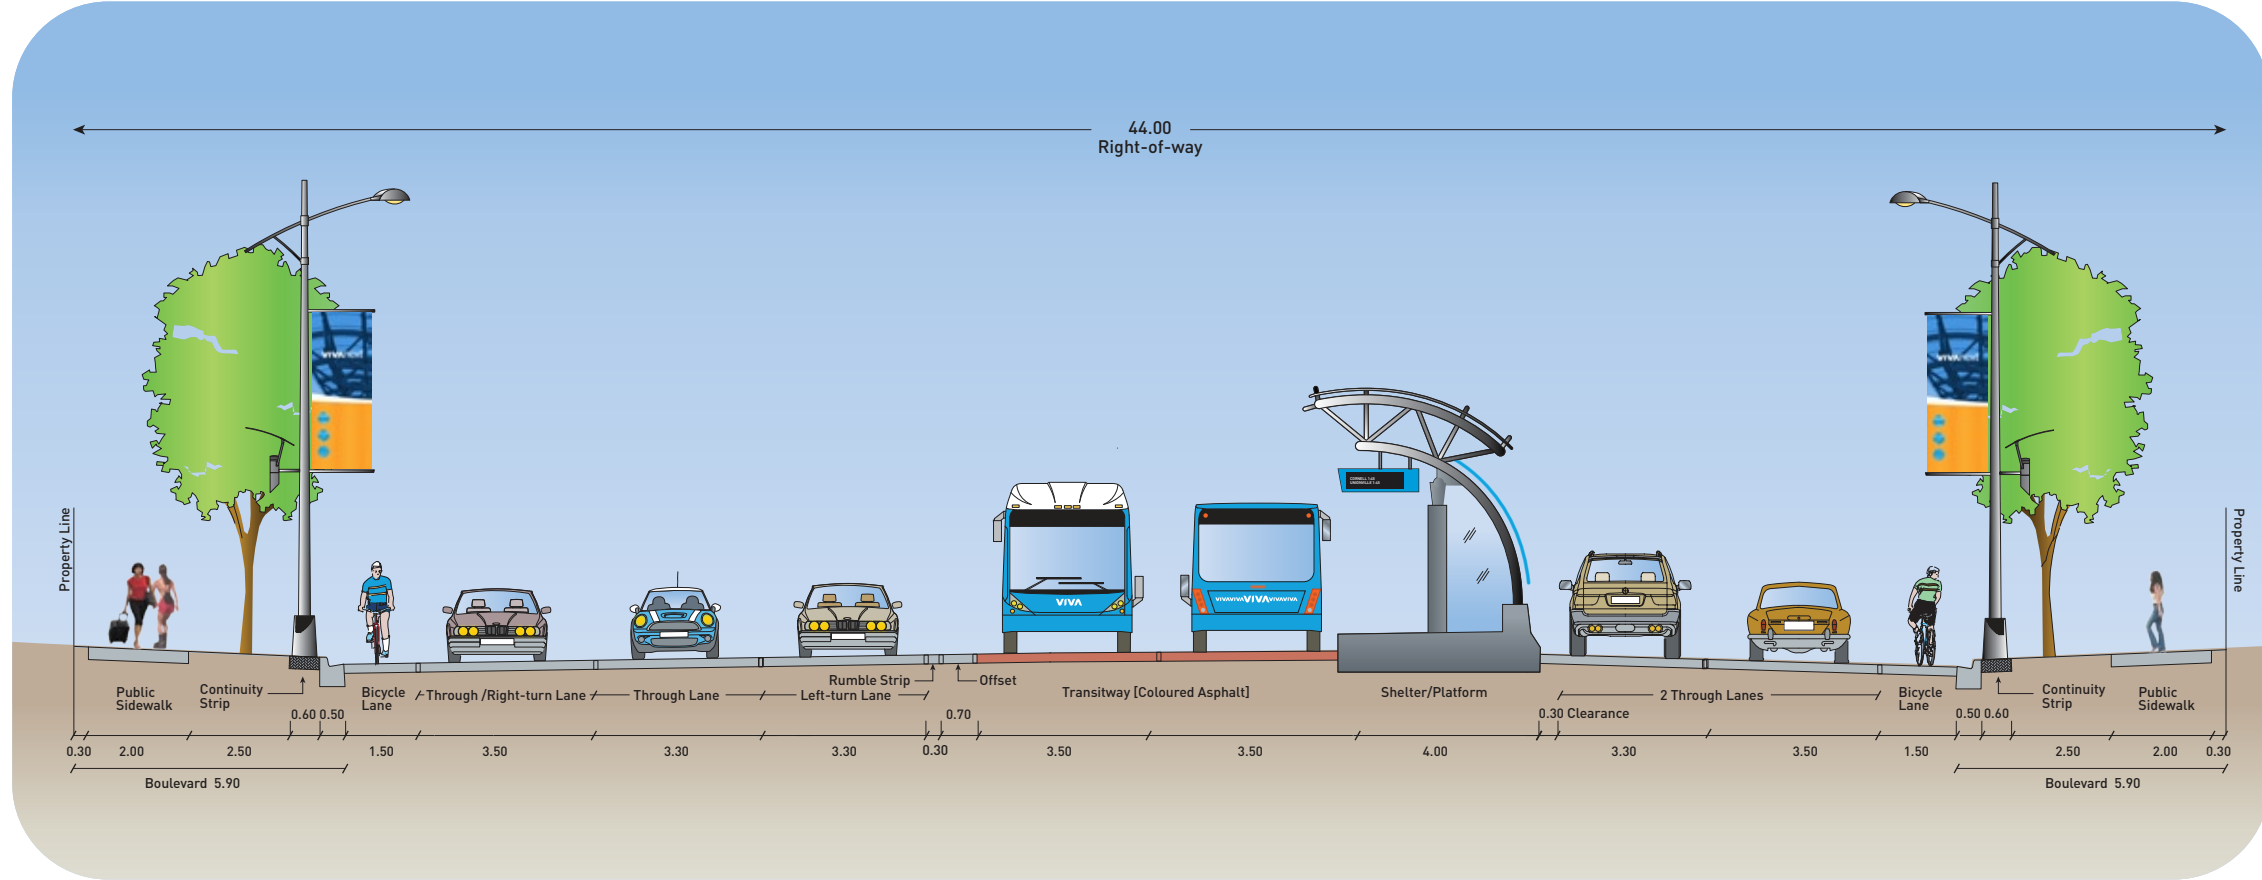

mid-block

